
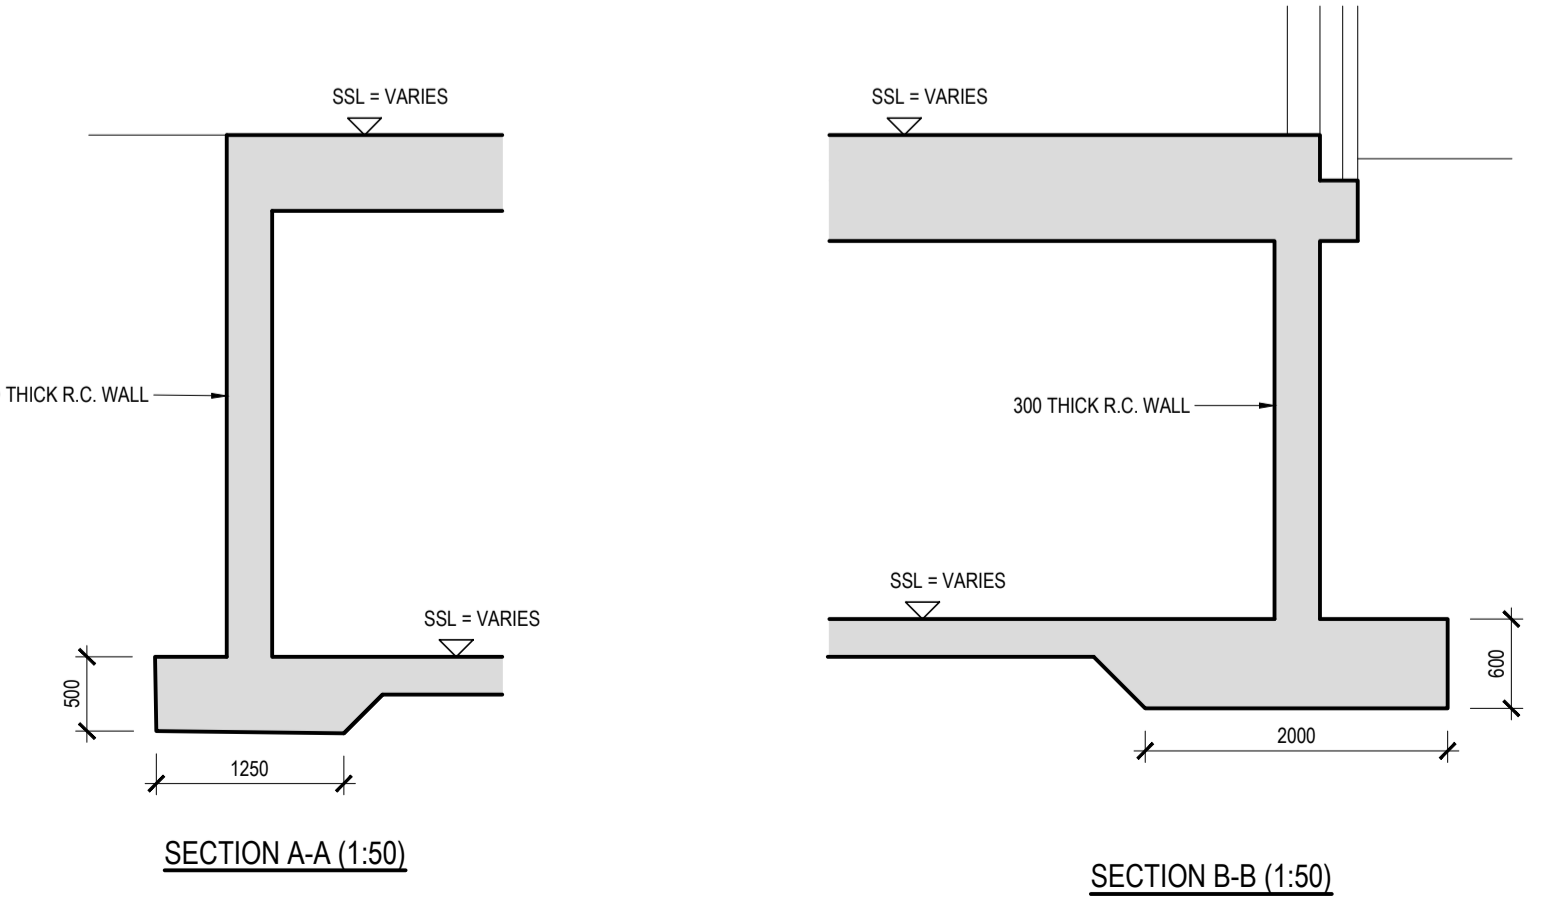
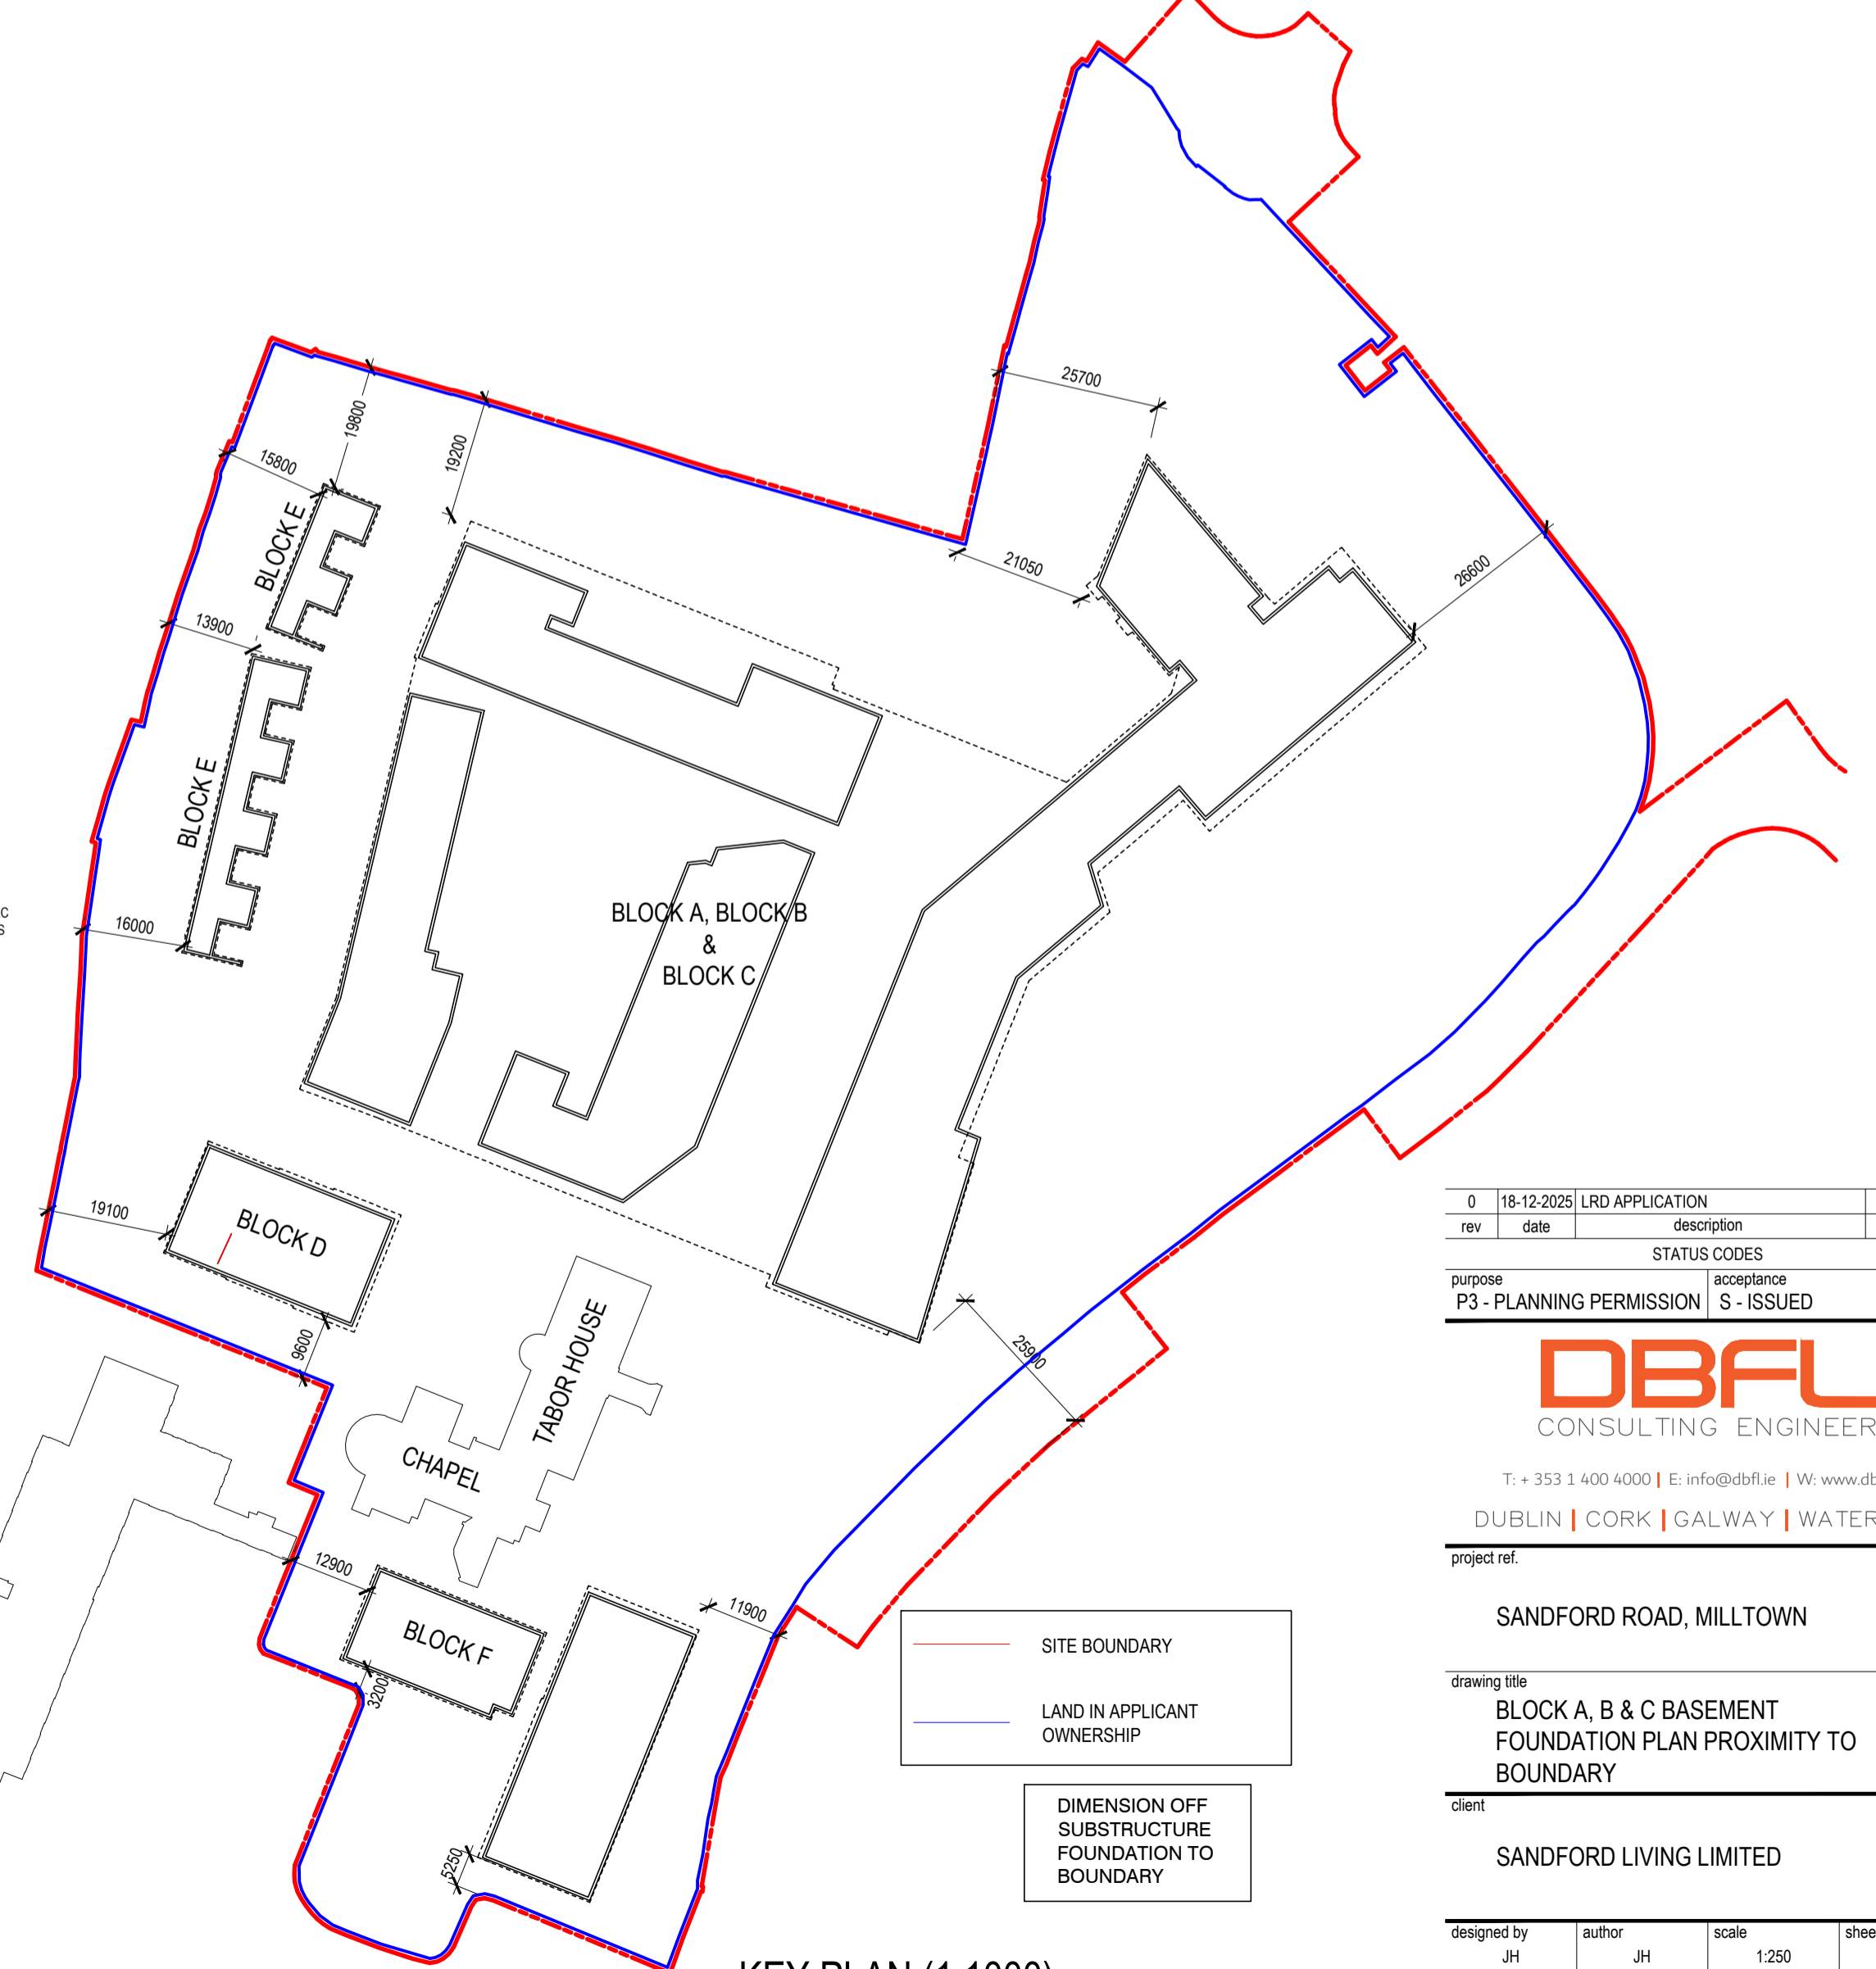
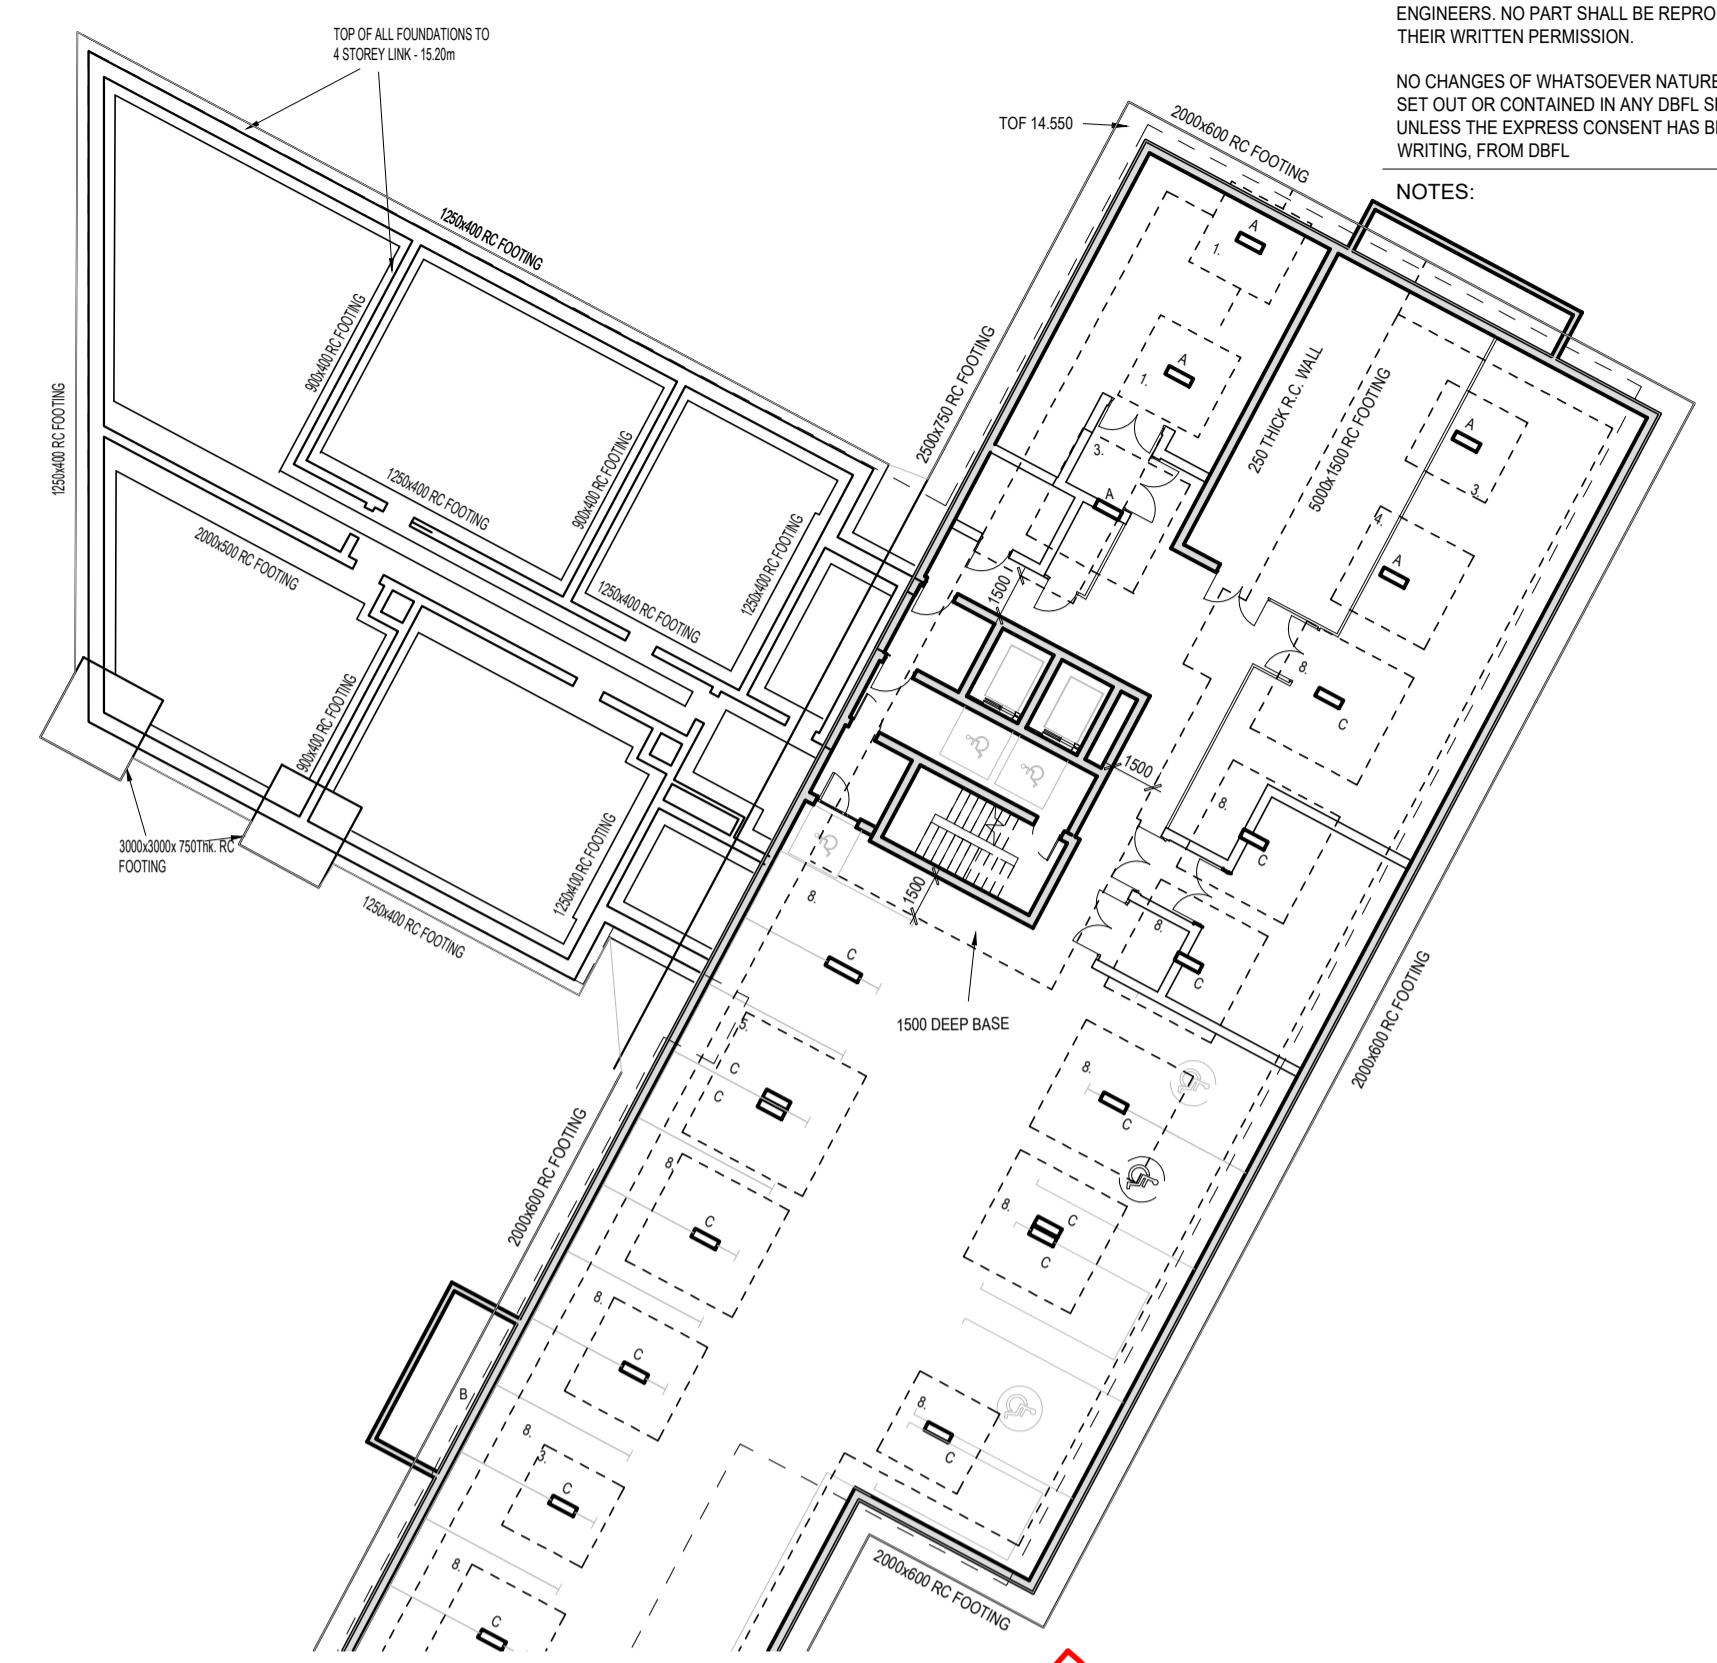


© COPYRIGHT OF THIS DRAWING IS RESERVED BY DBFL CONSULTING ENGINEERS. NO PART SHALL BE REPRODUCED OR TRANSMITTED WITHOUT THEIR WRITTEN PERMISSION.
 NO CHANGES OF WHATSOEVER NATURE ARE TO BE MADE TO ANY DETAILS SET OUT OR CONTAINED IN ANY DBFL SPECIFICATIONS OR DRAWINGS UNLESS THE EXPRESS CONSENT HAS BEEN OBTAINED IN ADVANCE, IN WRITING, FROM DBFL.

NOTES:

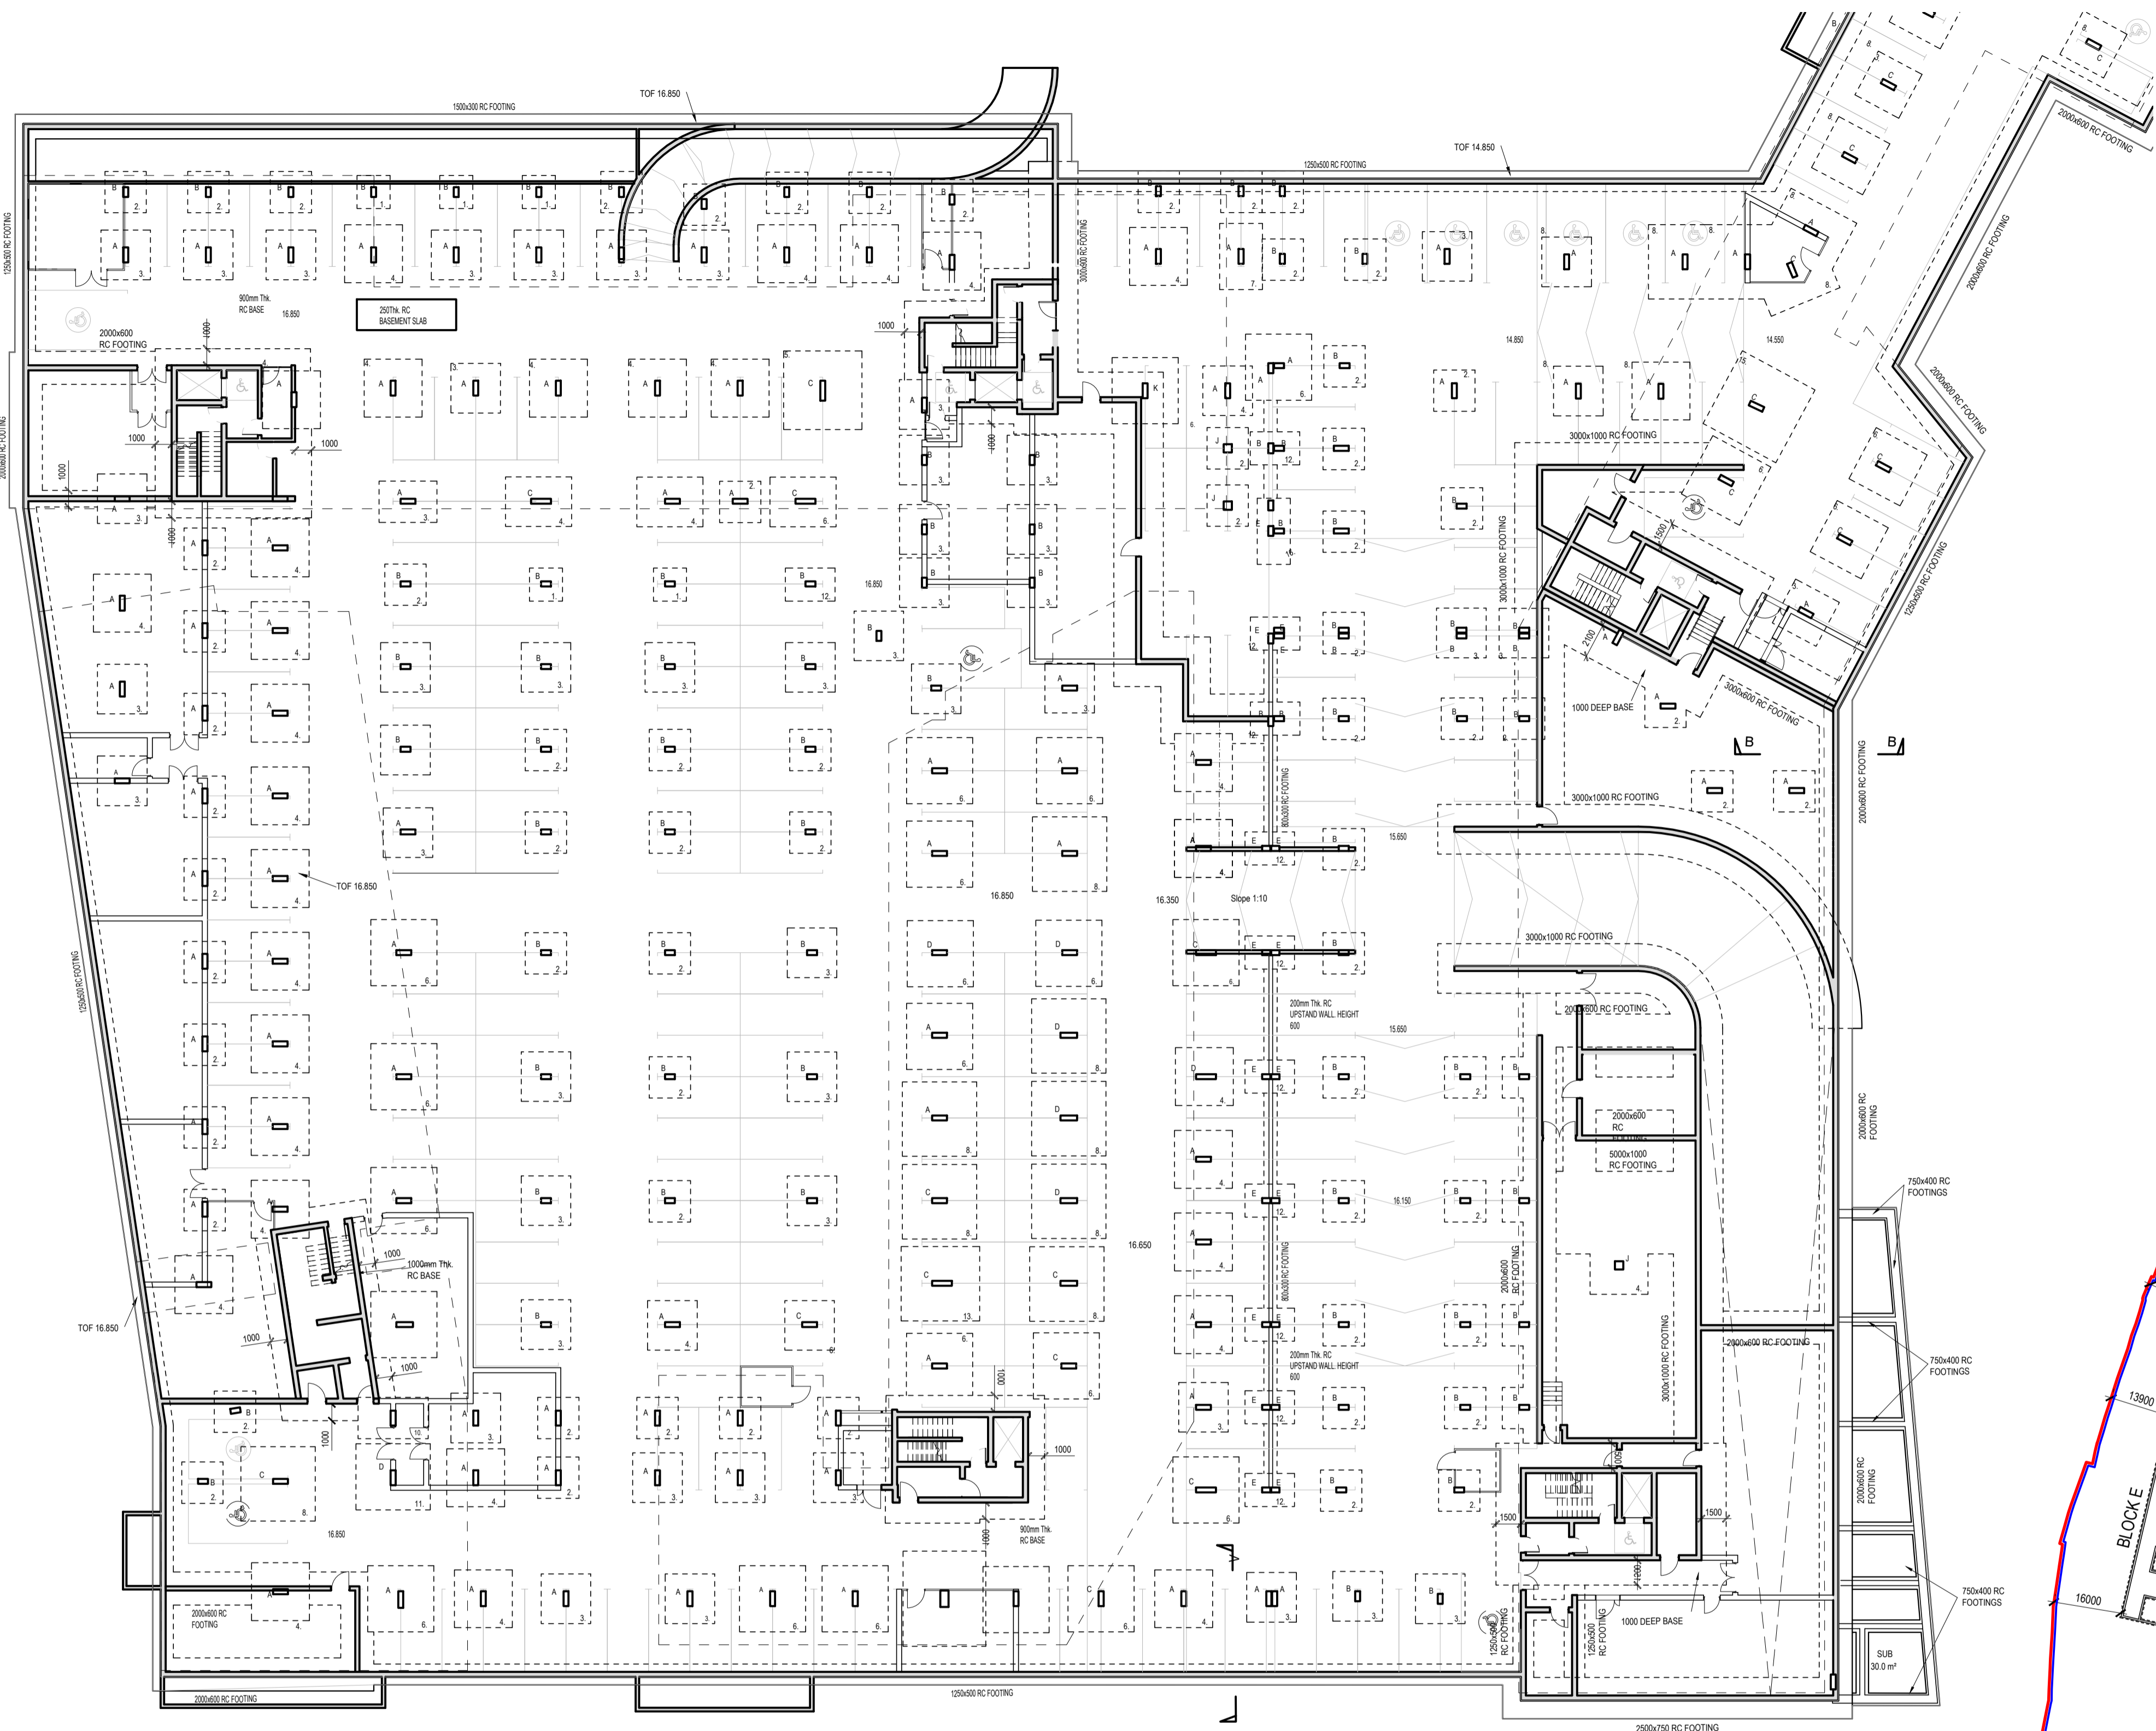

PAD LEGEND
 INDICATIVE PAD FOUNDATION SIZES

1	3000x2000x400 DEEP
2	2500x2500x400 DEEP
3	3000x3000x750 DEEP
4	3000x3000x750 DEEP
5	4750x4750x1250 DEEP
6	4000x4000x1000 DEEP
7	4000x3000x1000 DEEP
8	4500x4500x1250 DEEP
9	3750x5000x1500 DEEP
10	4250x2000x1000 DEEP
11	4500x4000x1250 DEEP
12	3000x2000x400 DEEP
13	4750x4500x1250 DEEP
14	4250x3000x1000 DEEP
15	3000x5000x1500 DEEP
16	4000x2000x400 DEEP


- GENERAL NOTES:**
- FOUNDATIONS TO BE SET OUT CENTRALLY TO WALLS/COLUMNS TO WHICH THEY SUPPORT UNLESS NOTED OTHERWISE.
 - ALL EXCAVATIONS FOR FOUNDATIONS TO BE INSPECTED BY DBFL PRIOR TO POURING OF CONCRETE.
 - ALL WATERPROOFING, TANKING, DPC TRAYS AND D.P.M.s TO ARCHITECTS DETAILS.
 - RADON PROTECTION IN ACCORDANCE WITH ARCHITECTS DETAILS.

FOUNDATIONS:
 ALL FOUNDATION SIZES ARE INDICATIVE AND SUBJECT TO FURTHER SITE INVESTIGATION WORKS CARRIED OUT ON SITE. T.O.F. INDICATES TOP OF FOUNDATION LEVEL. FINAL LEVEL SUBJECT TO CONFIRMATION ON SITE. FOR SETTING OUT OF ALL WALLS REFER TO ARCHITECTS DRAWINGS.

0	18-12-2025	LRD APPLICATION	SW	JH
rev	date	description	by	chkd.
STATUS CODES				
purpose	P3 - PLANNING PERMISSION	acceptance	S - ISSUED	

DBFL
 CONSULTING ENGINEERS
 T - 353 1 400 4000 | E: info@dbfl.ie | W: www.dbfl.ie
 DUBLIN | CORK | GALWAY | WATERFORD


project ref.	SANDFORD ROAD, MILLTOWN
drawing title	BLOCK A, B & C BASEMENT FOUNDATION PLAN PROXIMITY TO BOUNDARY
client	SANDFORD LIVING LIMITED
designed by	JH
author	JH
scale	1:250
sheet size	A1
drawing no.	190226-X-10-X-F01-DR-DBFL-SE-8610
revision	0

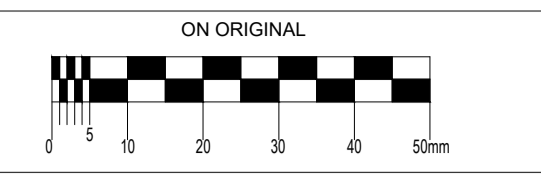


© COPYRIGHT OF THIS DRAWING IS RESERVED BY DBFL CONSULTING ENGINEERS. NO PART SHALL BE REPRODUCED OR TRANSMITTED WITHOUT THEIR WRITTEN PERMISSION.

NO CHANGES OF WHATSOEVER NATURE ARE TO BE MADE TO ANY DETAILS SET OUT OR CONTAINED IN ANY DBFL SPECIFICATIONS OR DRAWINGS UNLESS THE EXPRESS CONSENT HAS BEEN OBTAINED IN ADVANCE, IN WRITING, FROM DBFL.

NOTES:

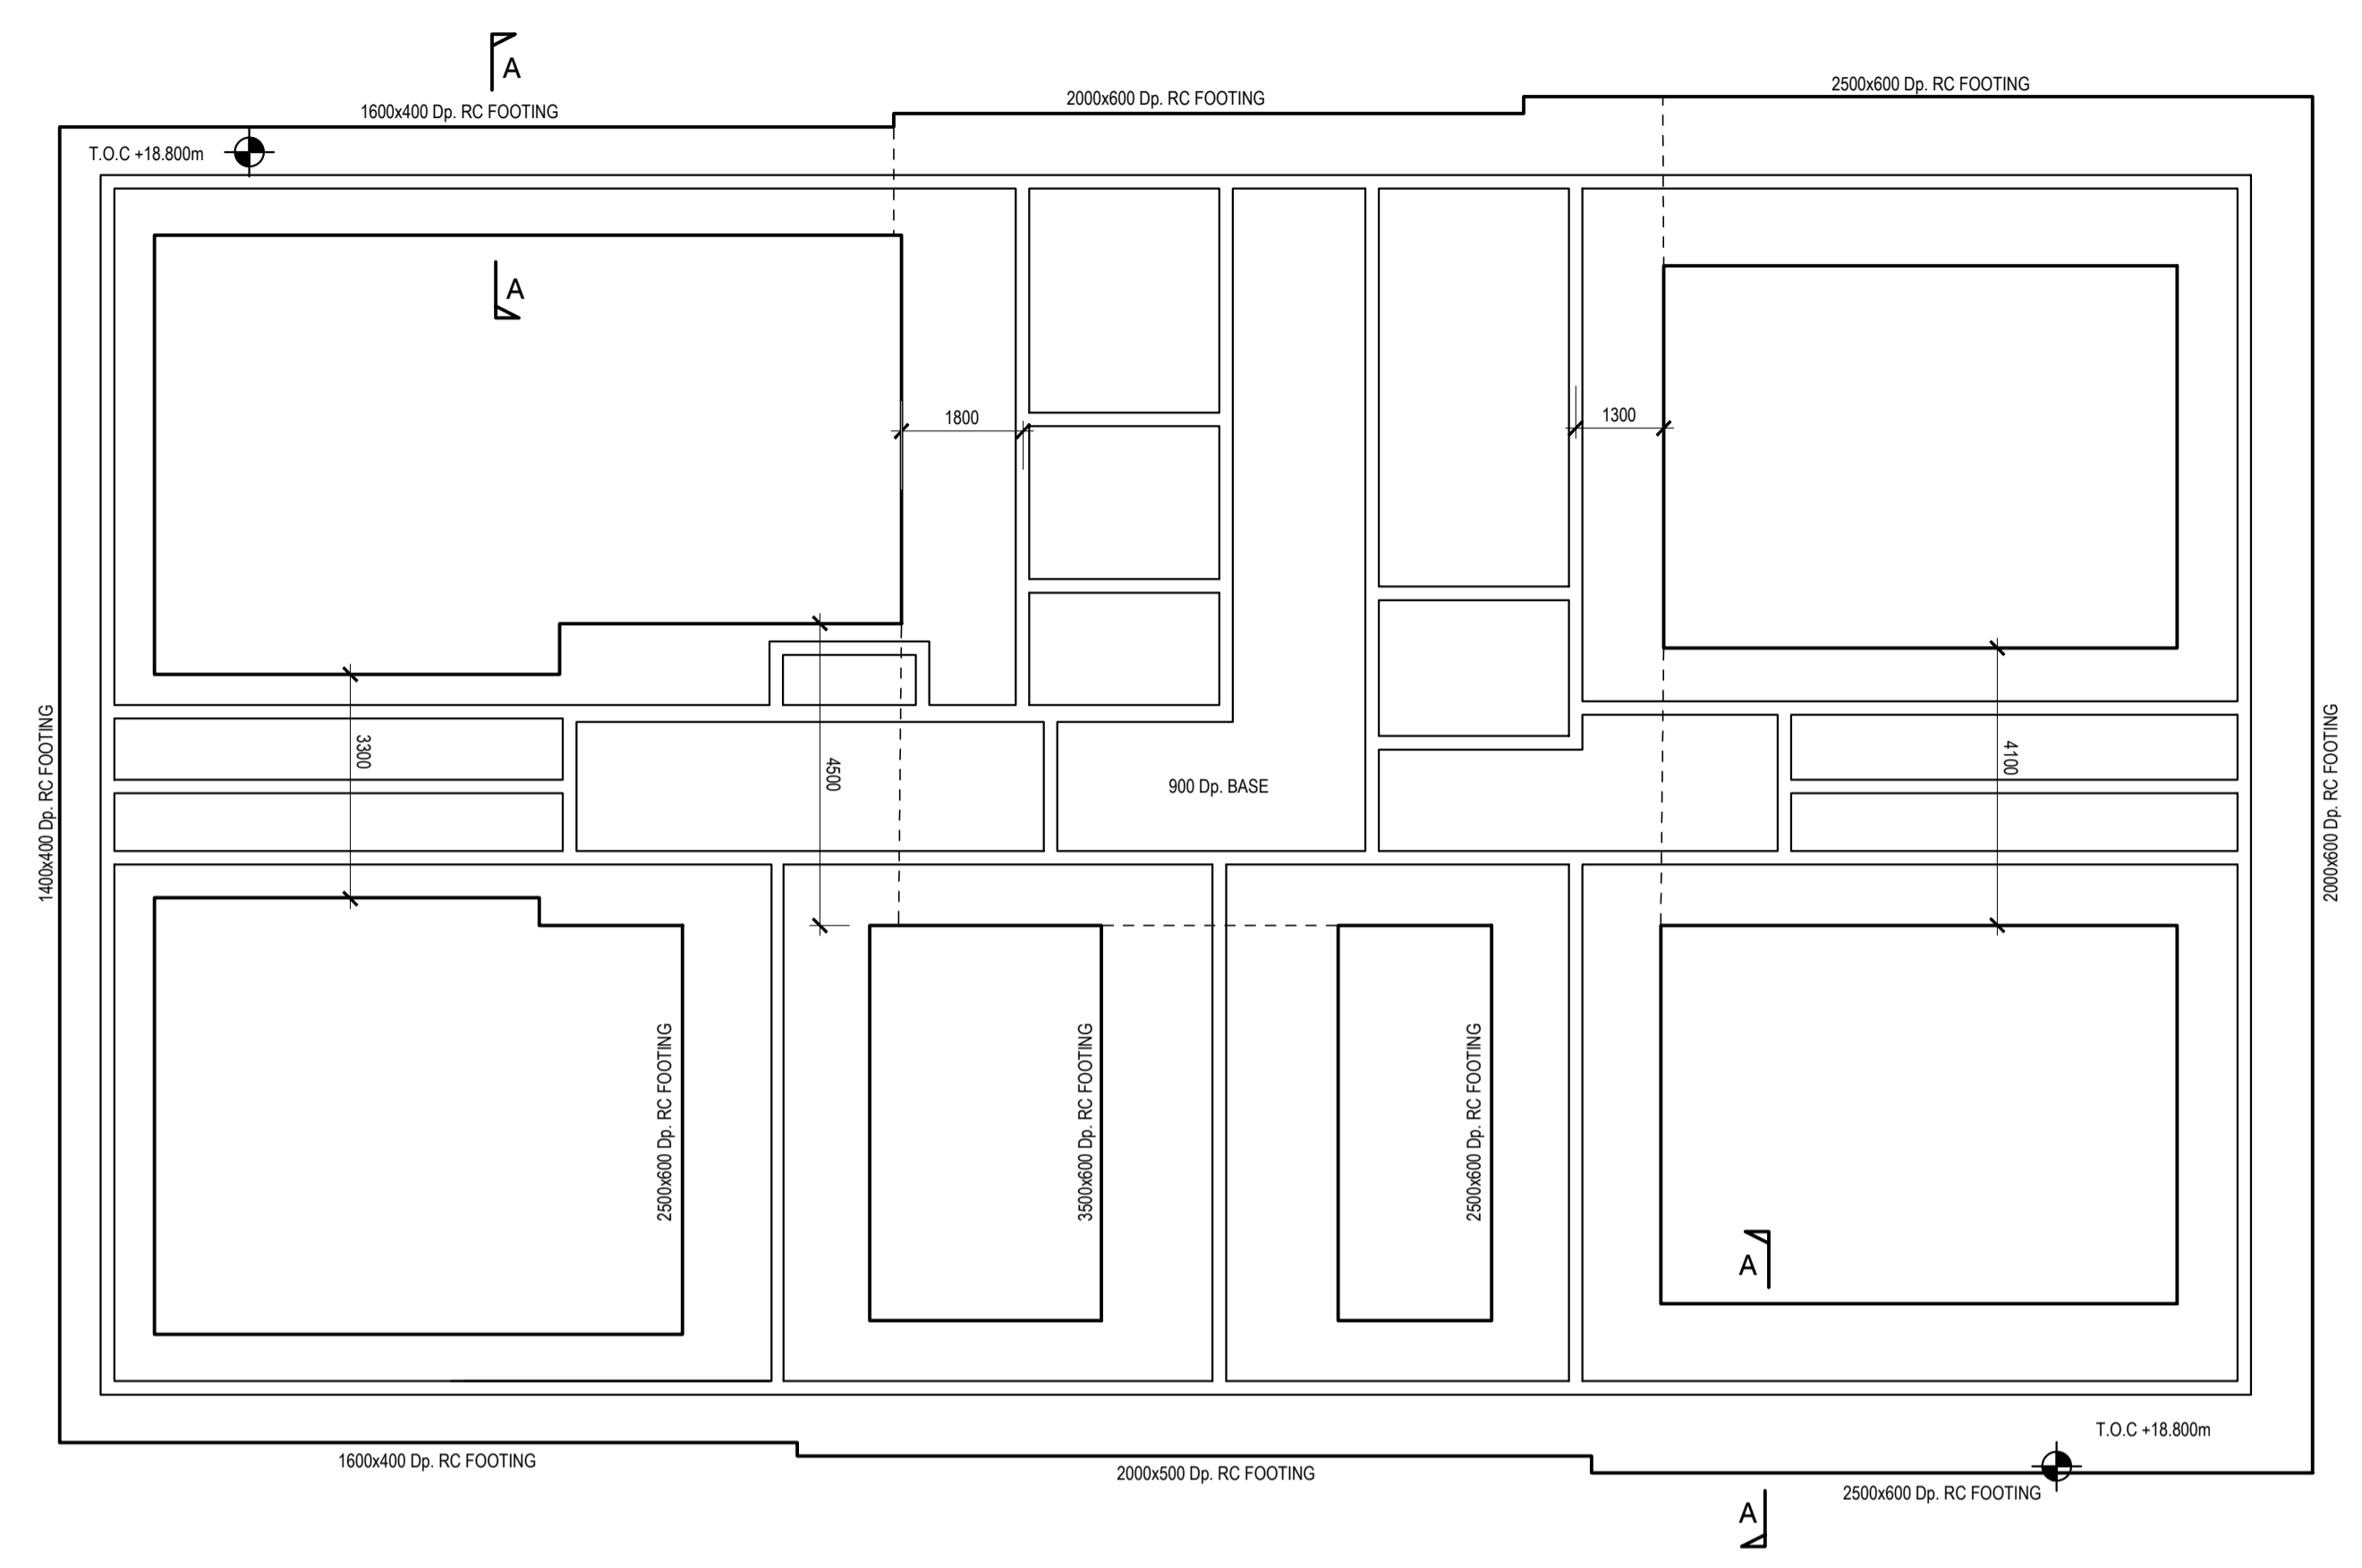


FOUNDATION PLAN (1:100)

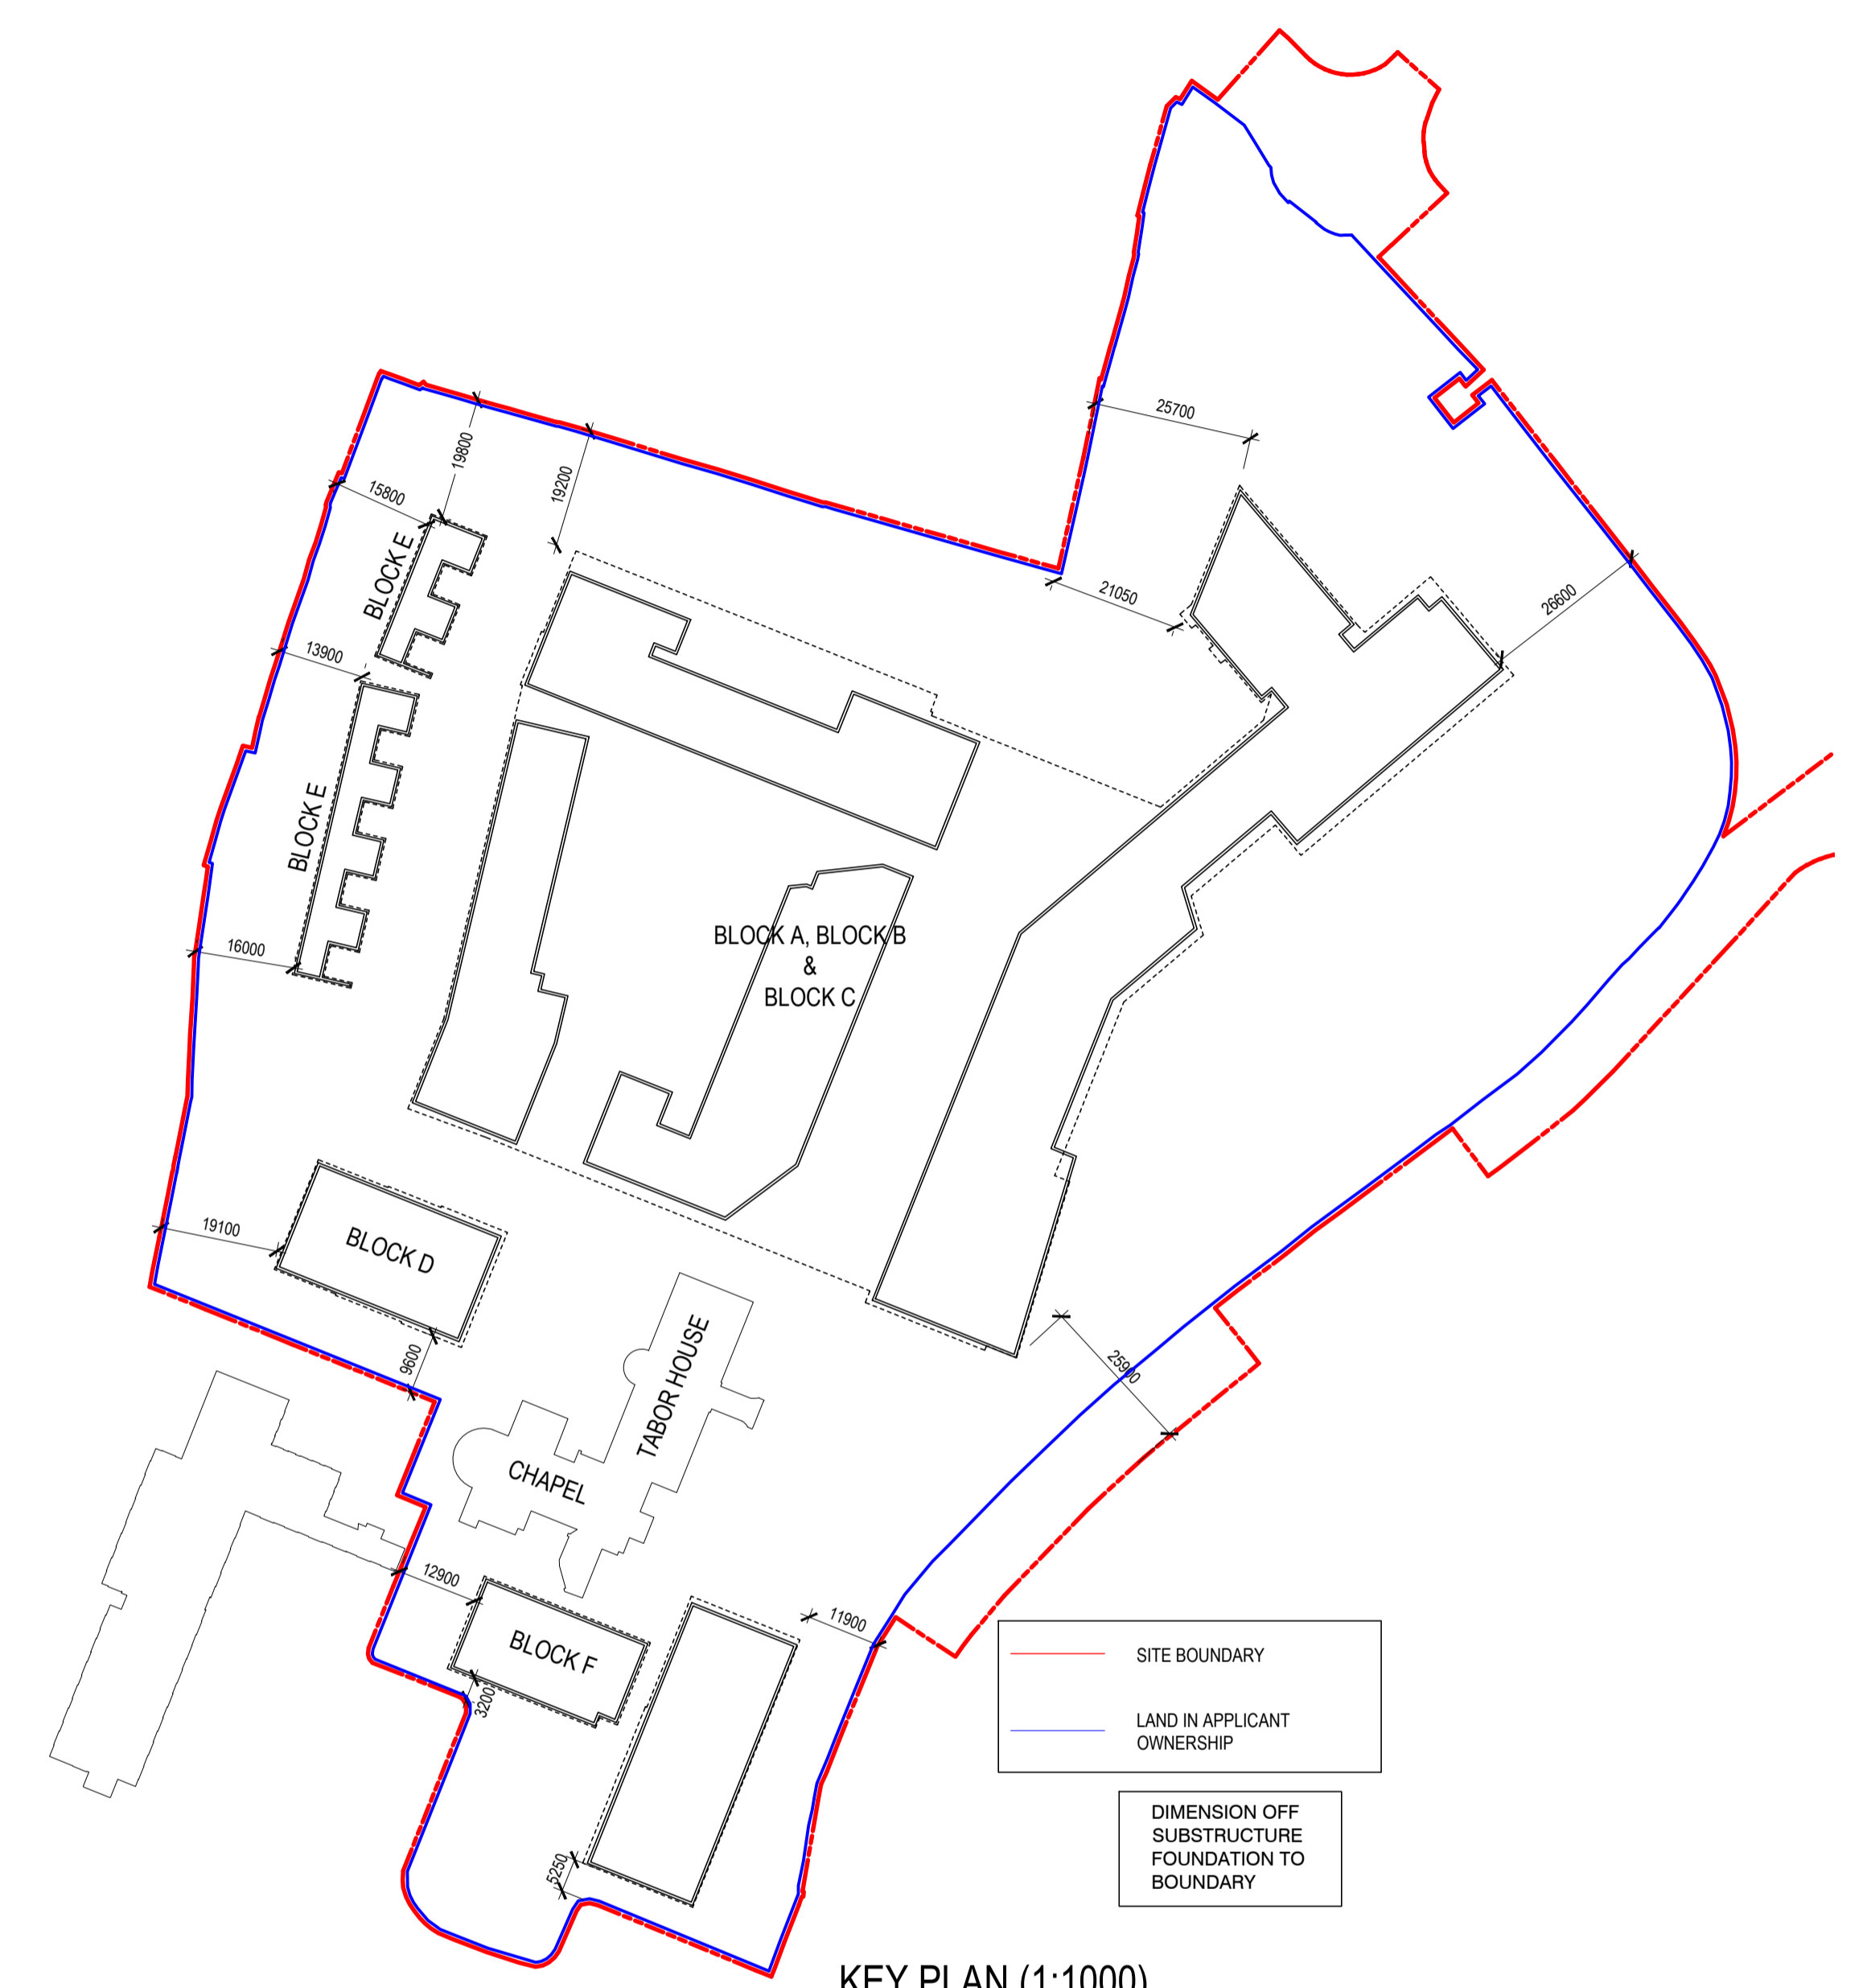

KEY PLAN (1:1000)

- GENERAL NOTES:**
- FOUNDATIONS TO BE SET OUT CENTRALLY TO WALLS/COLUMNS TO WHICH THEY SUPPORT UNLESS NOTED OTHERWISE.
 - ALL EXCAVATIONS FOR FOUNDATIONS TO BE INSPECTED BY DBFL PRIOR TO POURING OF CONCRETE.
 - ALL WATERPROOFING, TANKING, DPC TRAYS AND D.P.M.s TO ARCHITECTS DETAILS.
 - RADON PROTECTION IN ACCORDANCE WITH ARCHITECTS DETAILS.

FOUNDATIONS:
ALL FOUNDATION SIZES ARE INDICATIVE AND SUBJECT TO FURTHER SITE INVESTIGATION WORKS CARRIED OUT ON SITE. T.O.F. INDICATES TOP OF FOUNDATION LEVEL. FINAL LEVEL SUBJECT TO CONFIRMATION ON SITE. FOR SETTING OUT OF ALL WALLS REFER TO ARCHITECTS DRAWINGS.

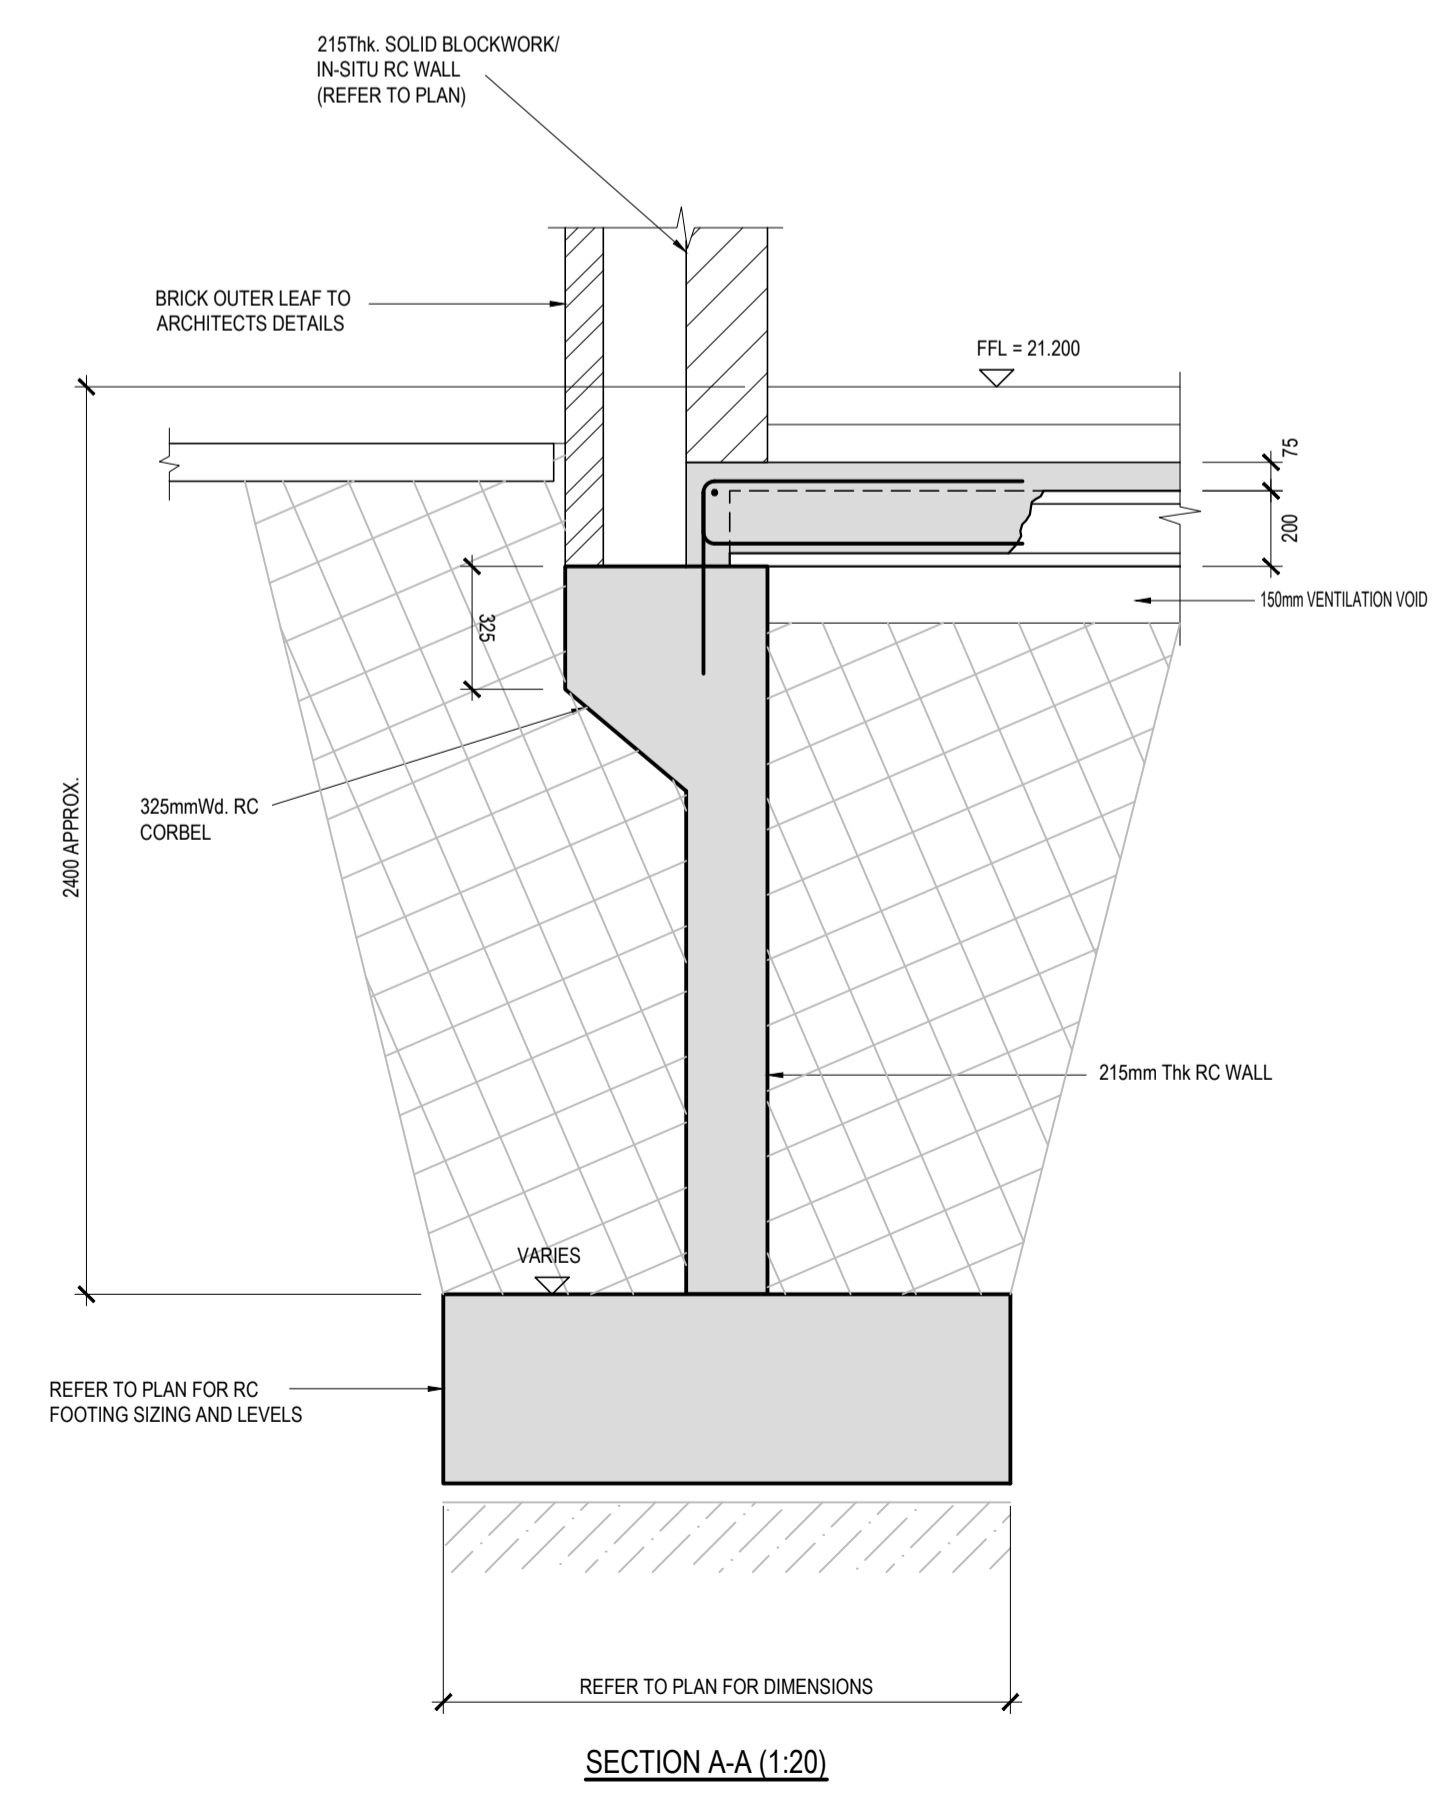

SECTION A-A (1:20)

0	18-12-2025	LRD APPLICATION	SW	JH
rev	date	description	by	chkd.
STATUS CODES				
purpose	acceptance			
P3 - PLANNING PERMISSION	S - ISSUED			

DBFL
CONSULTING ENGINEERS


T: +353 1 400 4000 | E: info@dbfl.ie | W: www.dbfl.ie
DUBLIN | CORK | GALWAY | WATERFORD

project ref.
SANDFORD ROAD, MILLTOWN


drawing title
BLOCK D PROPOSED FOUNDATION PLAN PROXIMITY TO BOUNDARY

client
SANDFORD LIVING LIMITED


designed by	author	scale	sheet size
JH	JH	1:250	A1
drawing no.	revision		
190226-X-10-X-F01-DR-DBFL-SE-8611	0		

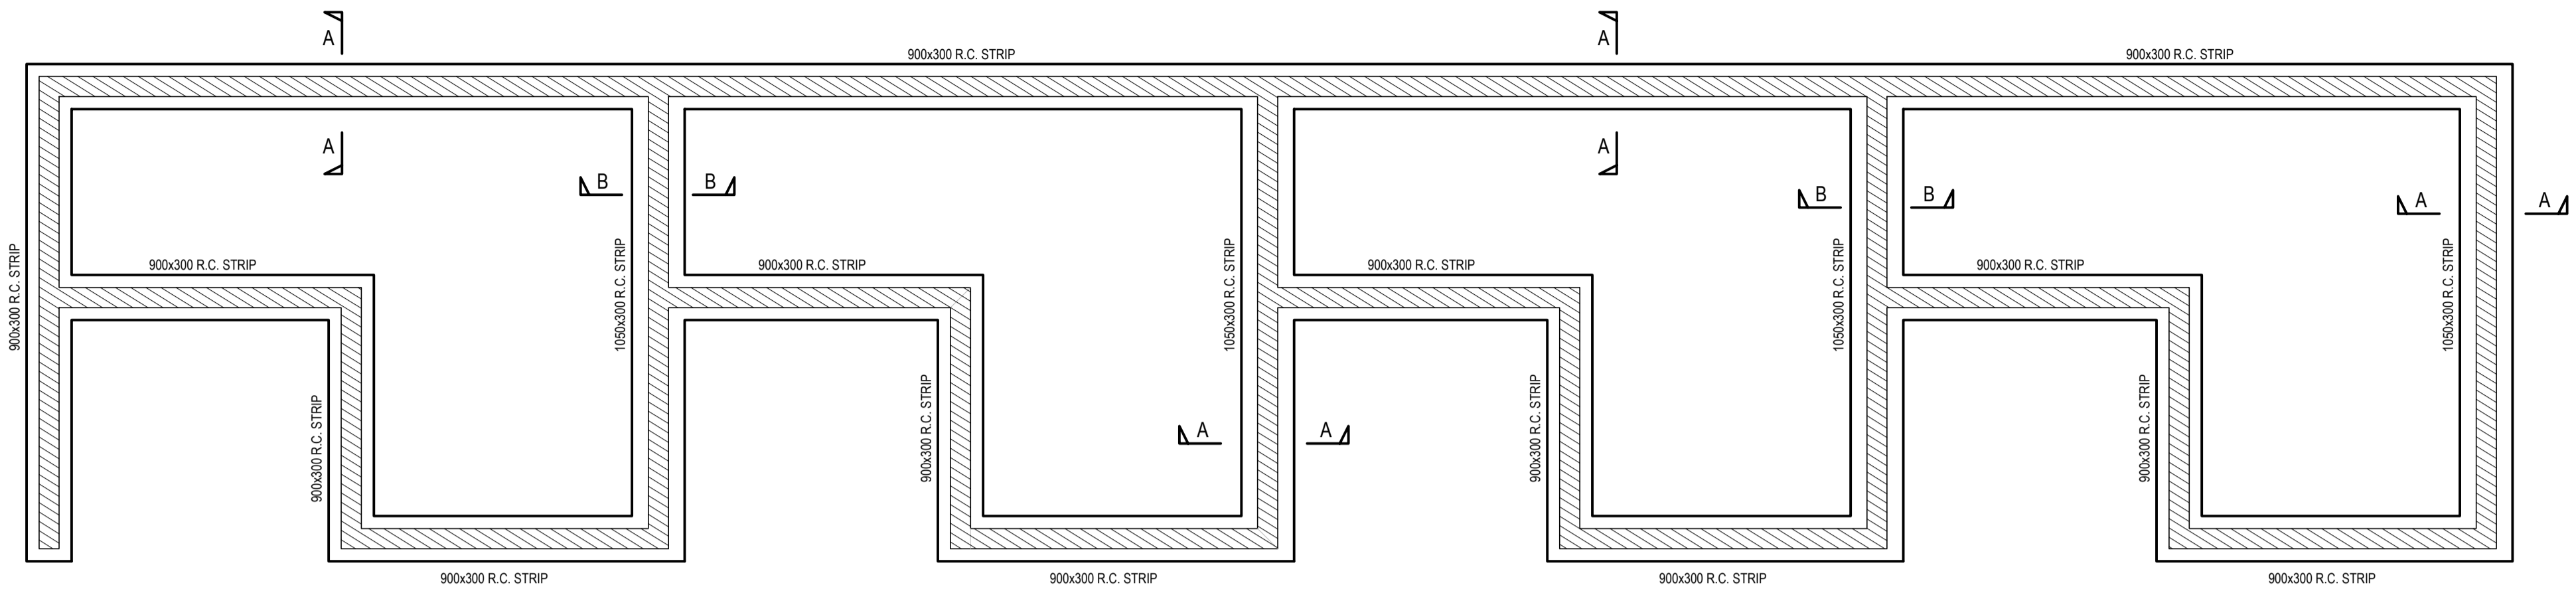


FOUNDATION PLAN (1:100)

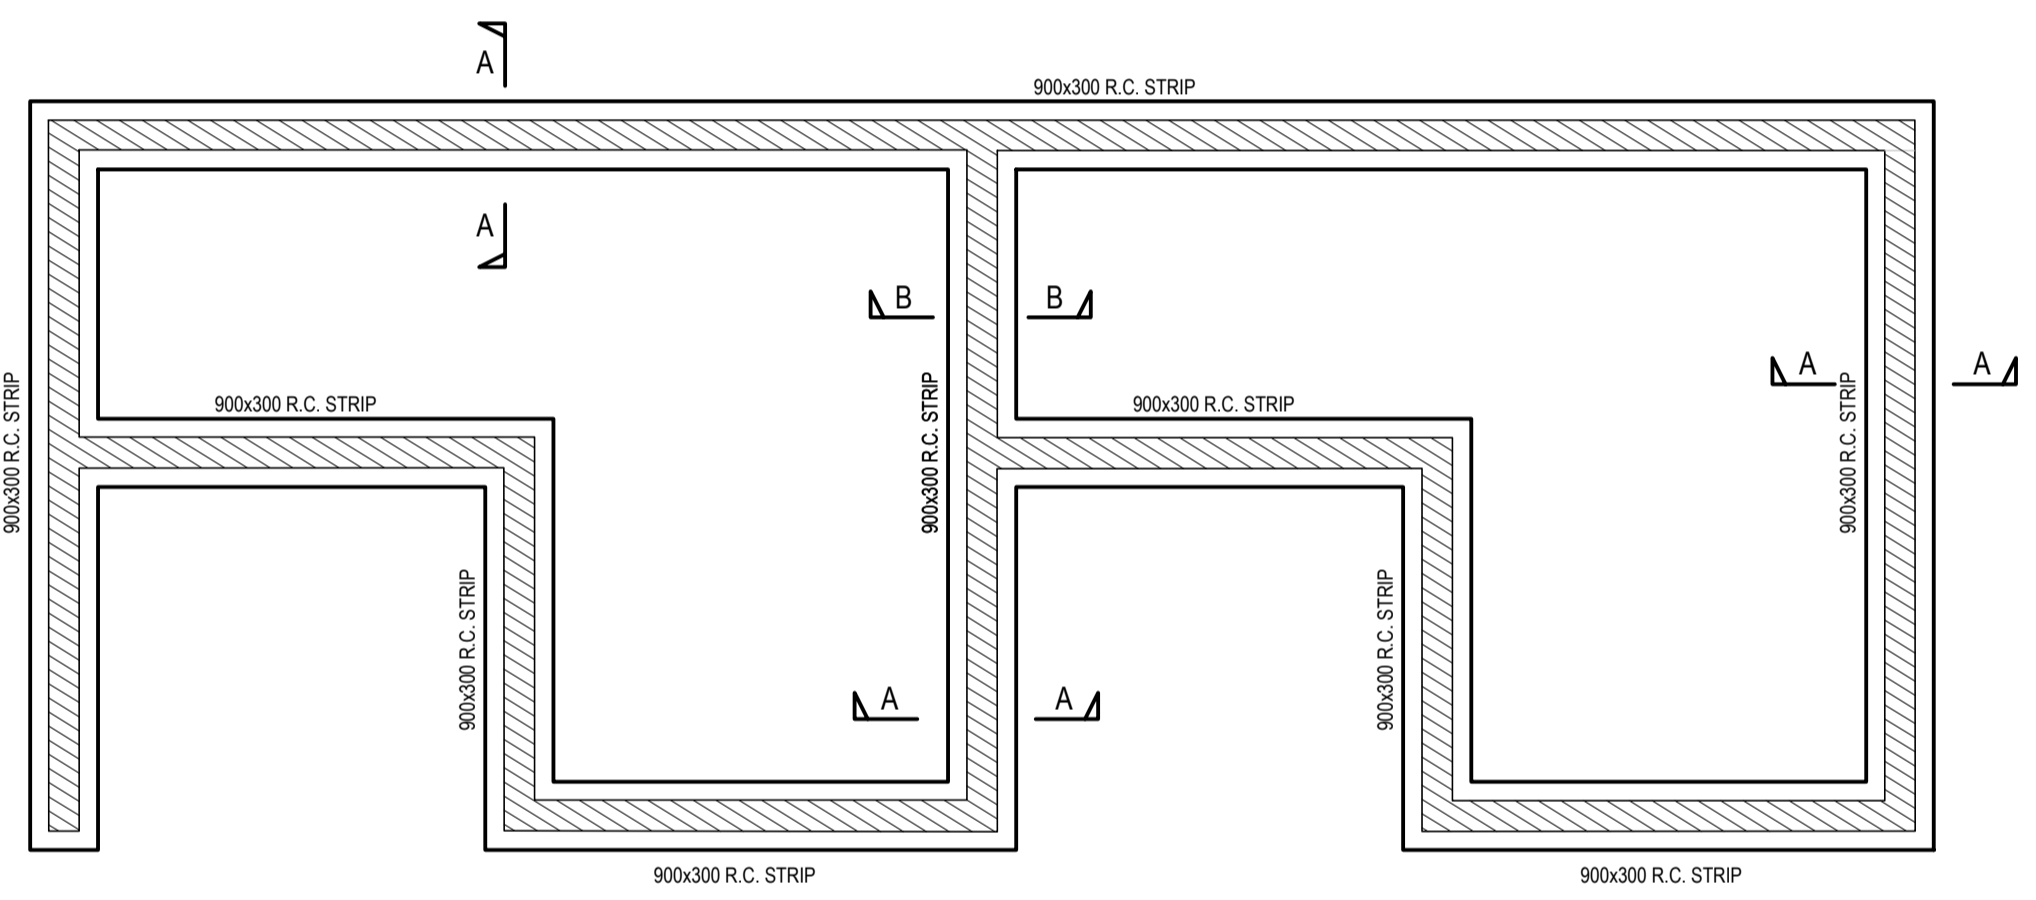

FOUNDATION PLAN (1:100)

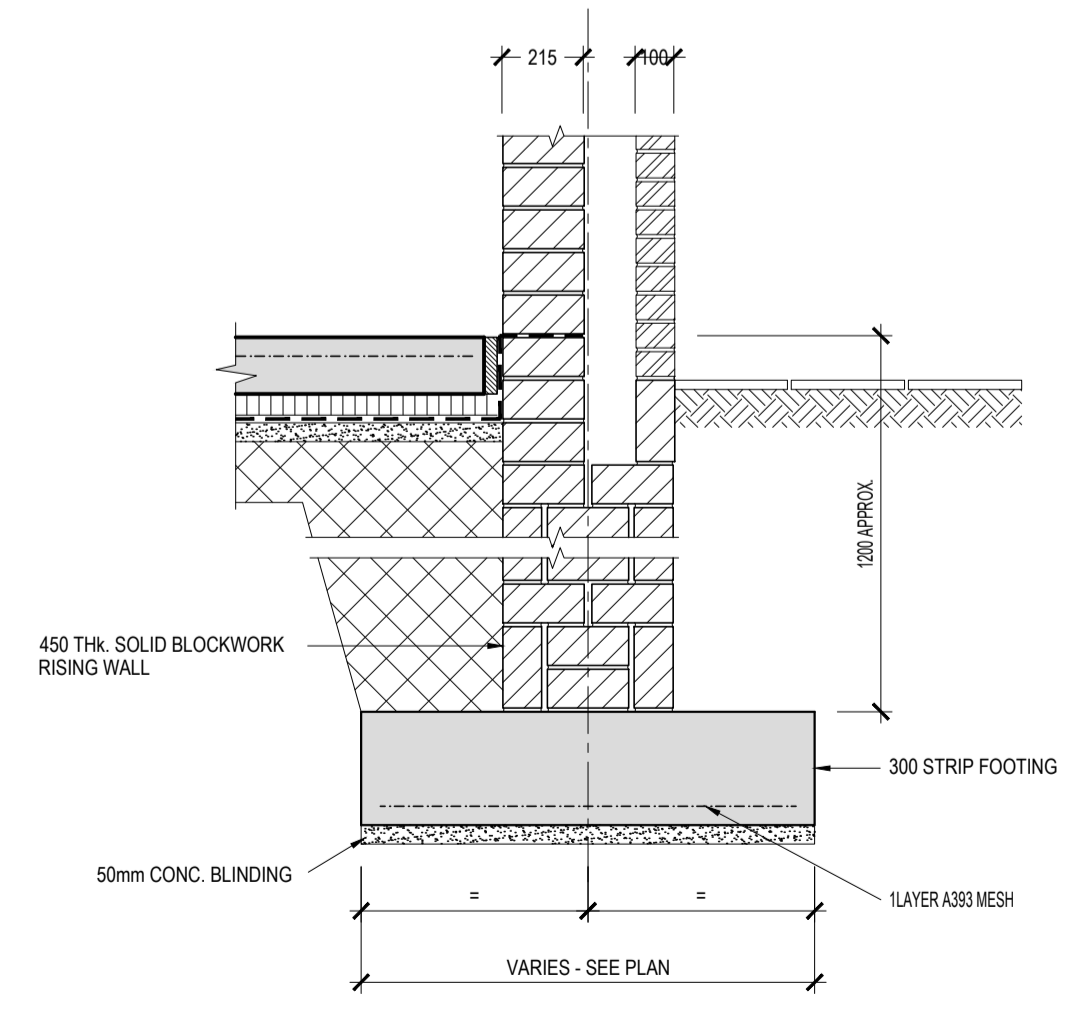


SECTION A-A (1:20)

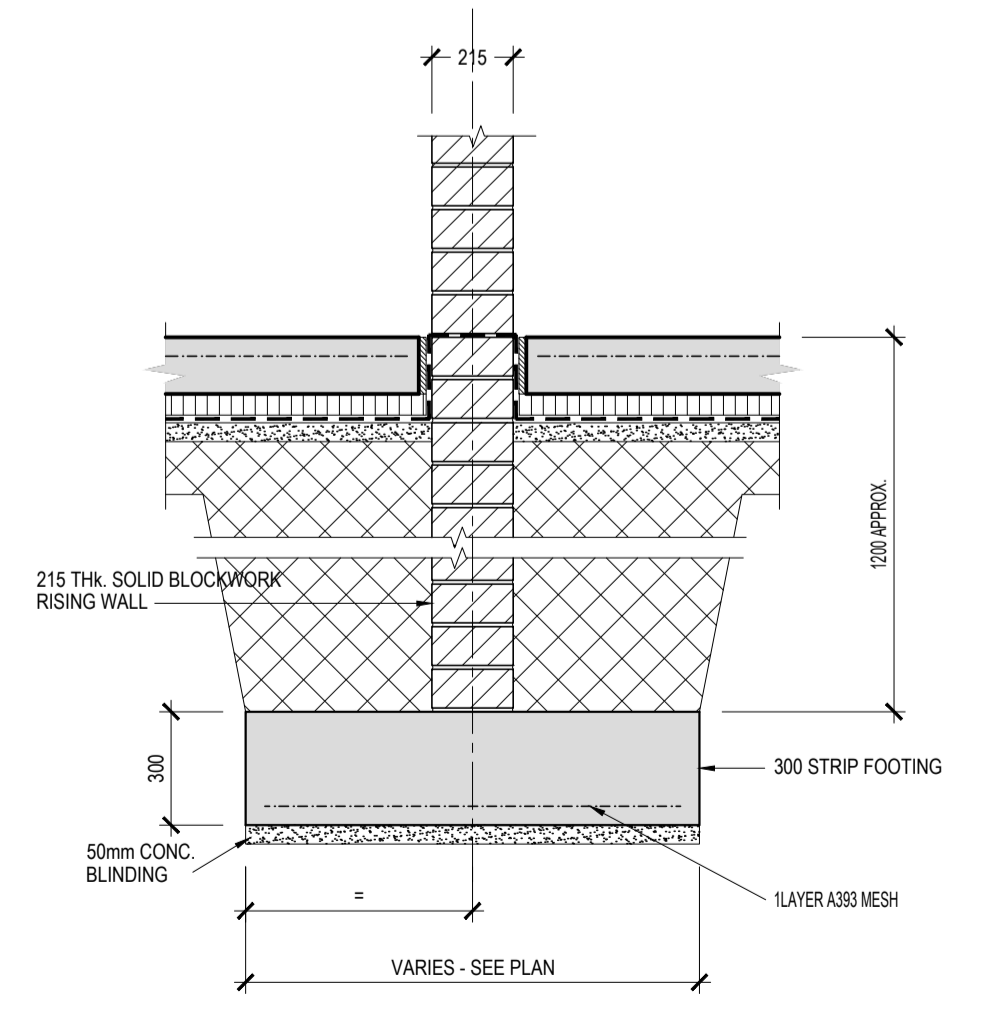

SECTION B-B (1:20)

- GENERAL NOTES:**
- FOUNDATIONS TO BE SET OUT CENTRALLY TO WALLS/COLUMNS TO WHICH THEY SUPPORT UNLESS NOTED OTHERWISE.
 - ALL EXCAVATIONS FOR FOUNDATIONS TO BE INSPECTED BY DBFL PRIOR TO POURING OF CONCRETE.
 - ALL WATERPROOFING, TANKING, DPC TRAYS AND D.P.M.'s TO ARCHITECTS DETAILS.
 - RADON PROTECTION IN ACCORDANCE WITH ARCHITECTS DETAILS.

FOUNDATIONS:
 ALL FOUNDATION SIZES ARE INDICATIVE AND SUBJECT TO FURTHER SITE INVESTIGATION WORKS CARRIED OUT ON SITE. T.O.F. INDICATES TOP OF FOUNDATION LEVEL. FINAL LEVEL SUBJECT TO CONFIRMATION ON SITE. FOR SETTING OUT OF ALL WALLS REFER TO ARCHITECTS DRAWINGS.

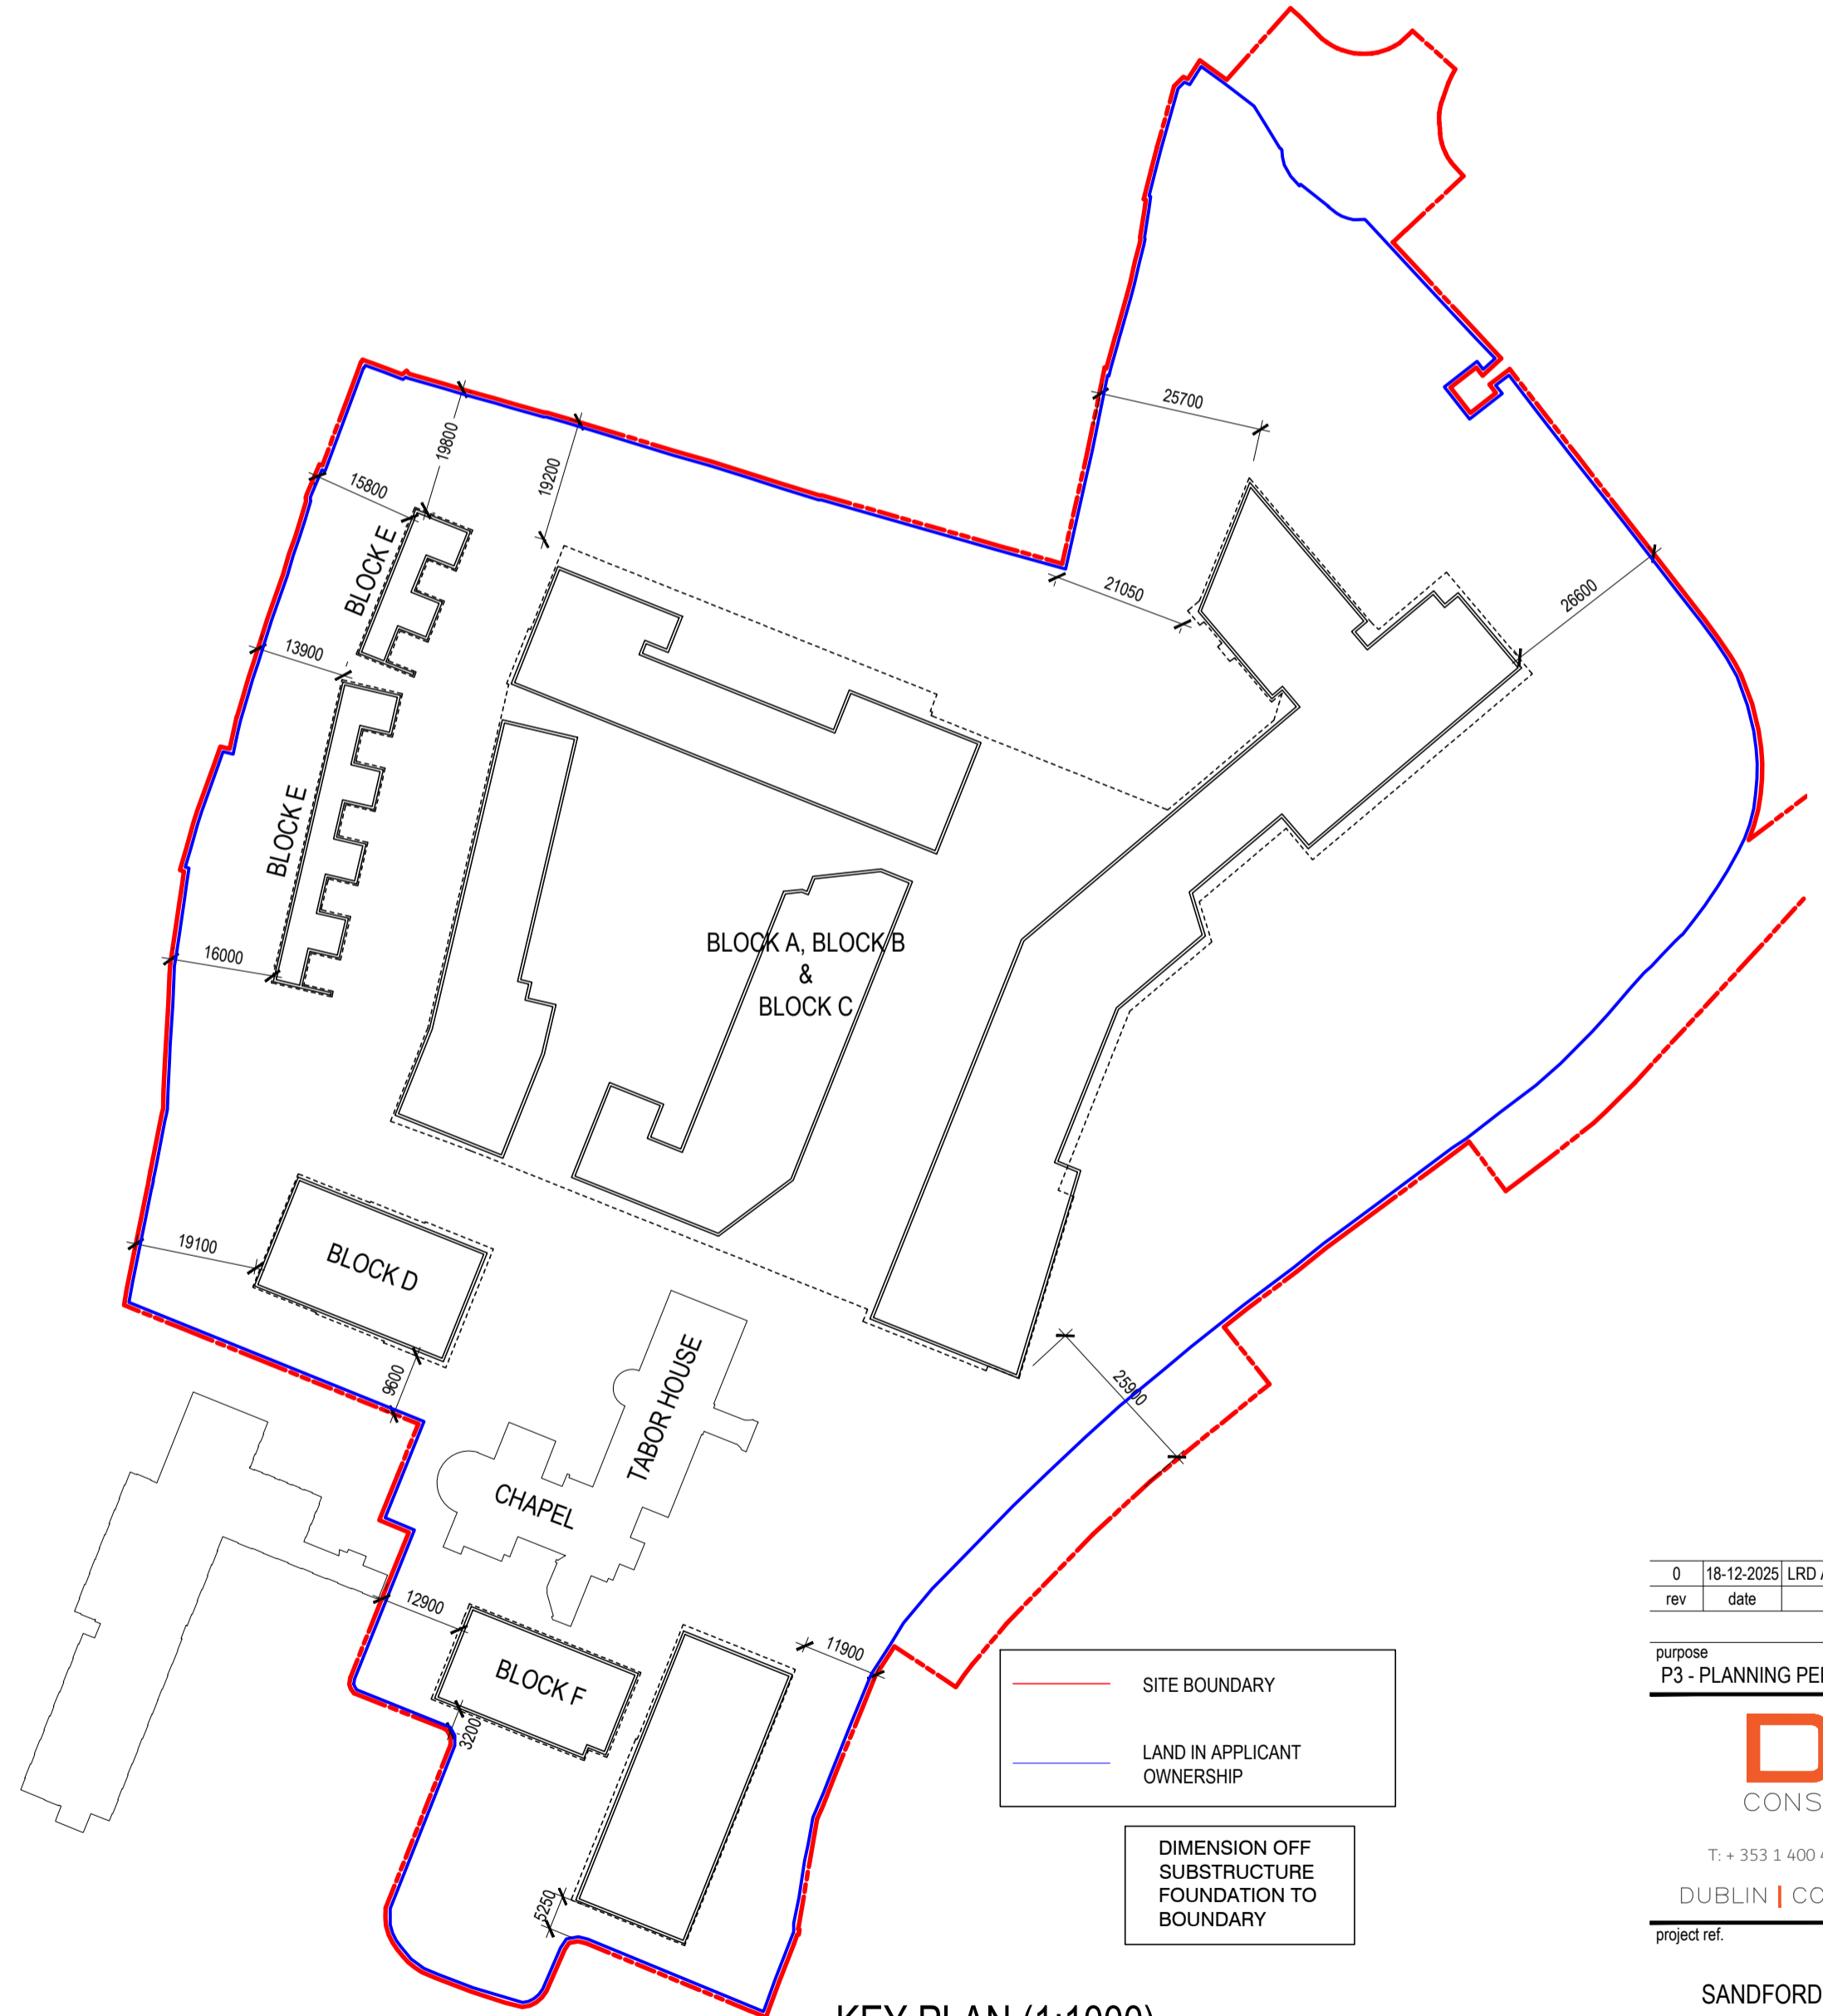


KEY PLAN (1:1000)

0	18-12-2025	LRD APPLICATION	SW	JH
rev	date	description	by	chkd.

STATUS CODES
 purpose P3 - PLANNING PERMISSION acceptance S - ISSUED
DBFL
 CONSULTING ENGINEERS
 T: +353 1 400 4000 | E: info@dbfl.ie | W: www.dbfl.ie
 DUBLIN | CORK | GALWAY | WATERFORD

project ref. SANDFORD ROAD, MILLTOWN
 drawing title: BLOCK E PROPOSED FOUNDATION PLAN PROXIMITY TO SITE BOUNDARY
 client: SANDFORD LIVING LIMITED





designed by	author	scale	sheet size
JH	JH	1:250	A1
drawing no.	revision		
190226-X-10-X-F01-DR-DBFL-SE-8612	0		

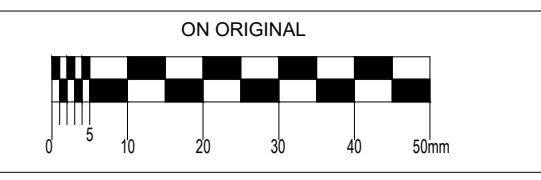

© COPYRIGHT OF THIS DRAWING IS RESERVED BY DBFL CONSULTING ENGINEERS. NO PART SHALL BE REPRODUCED OR TRANSMITTED WITHOUT THEIR WRITTEN PERMISSION.

NO CHANGES OF WHATSOEVER NATURE ARE TO BE MADE TO ANY DETAILS SET OUT OR CONTAINED IN ANY DBFL SPECIFICATIONS OR DRAWINGS UNLESS THE EXPRESS CONSENT HAS BEEN OBTAINED IN ADVANCE, IN WRITING, FROM DBFL.

NOTES:

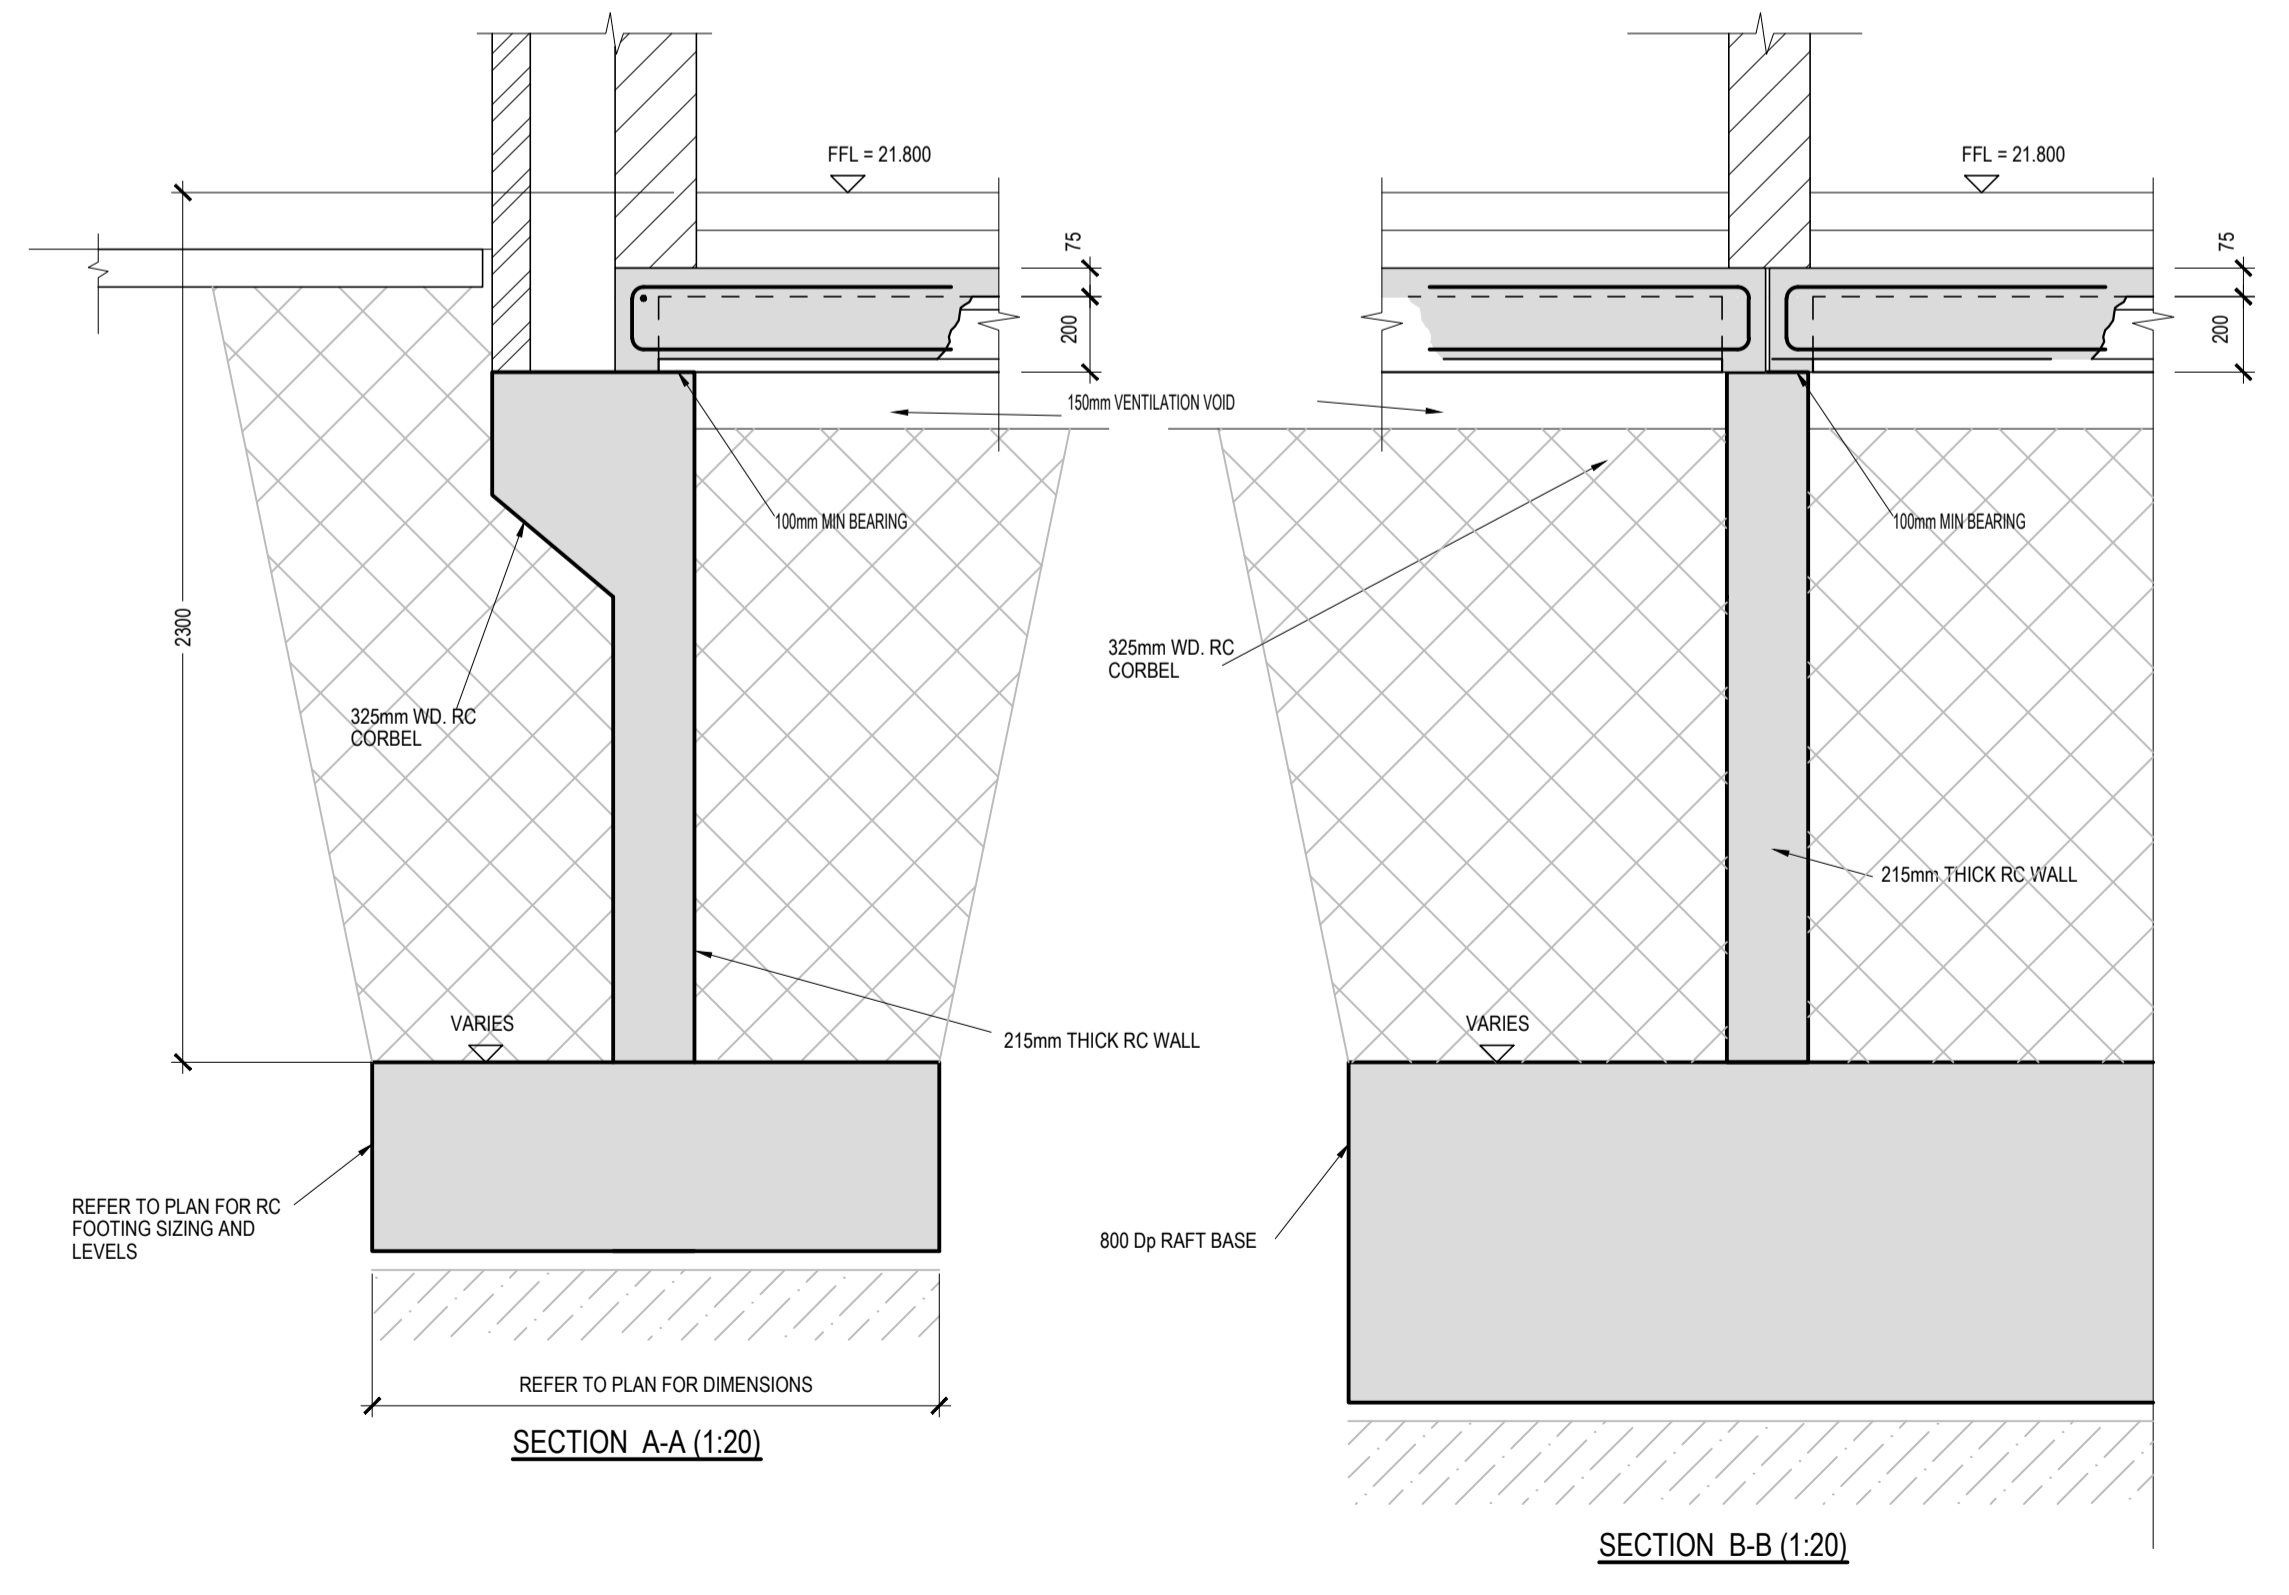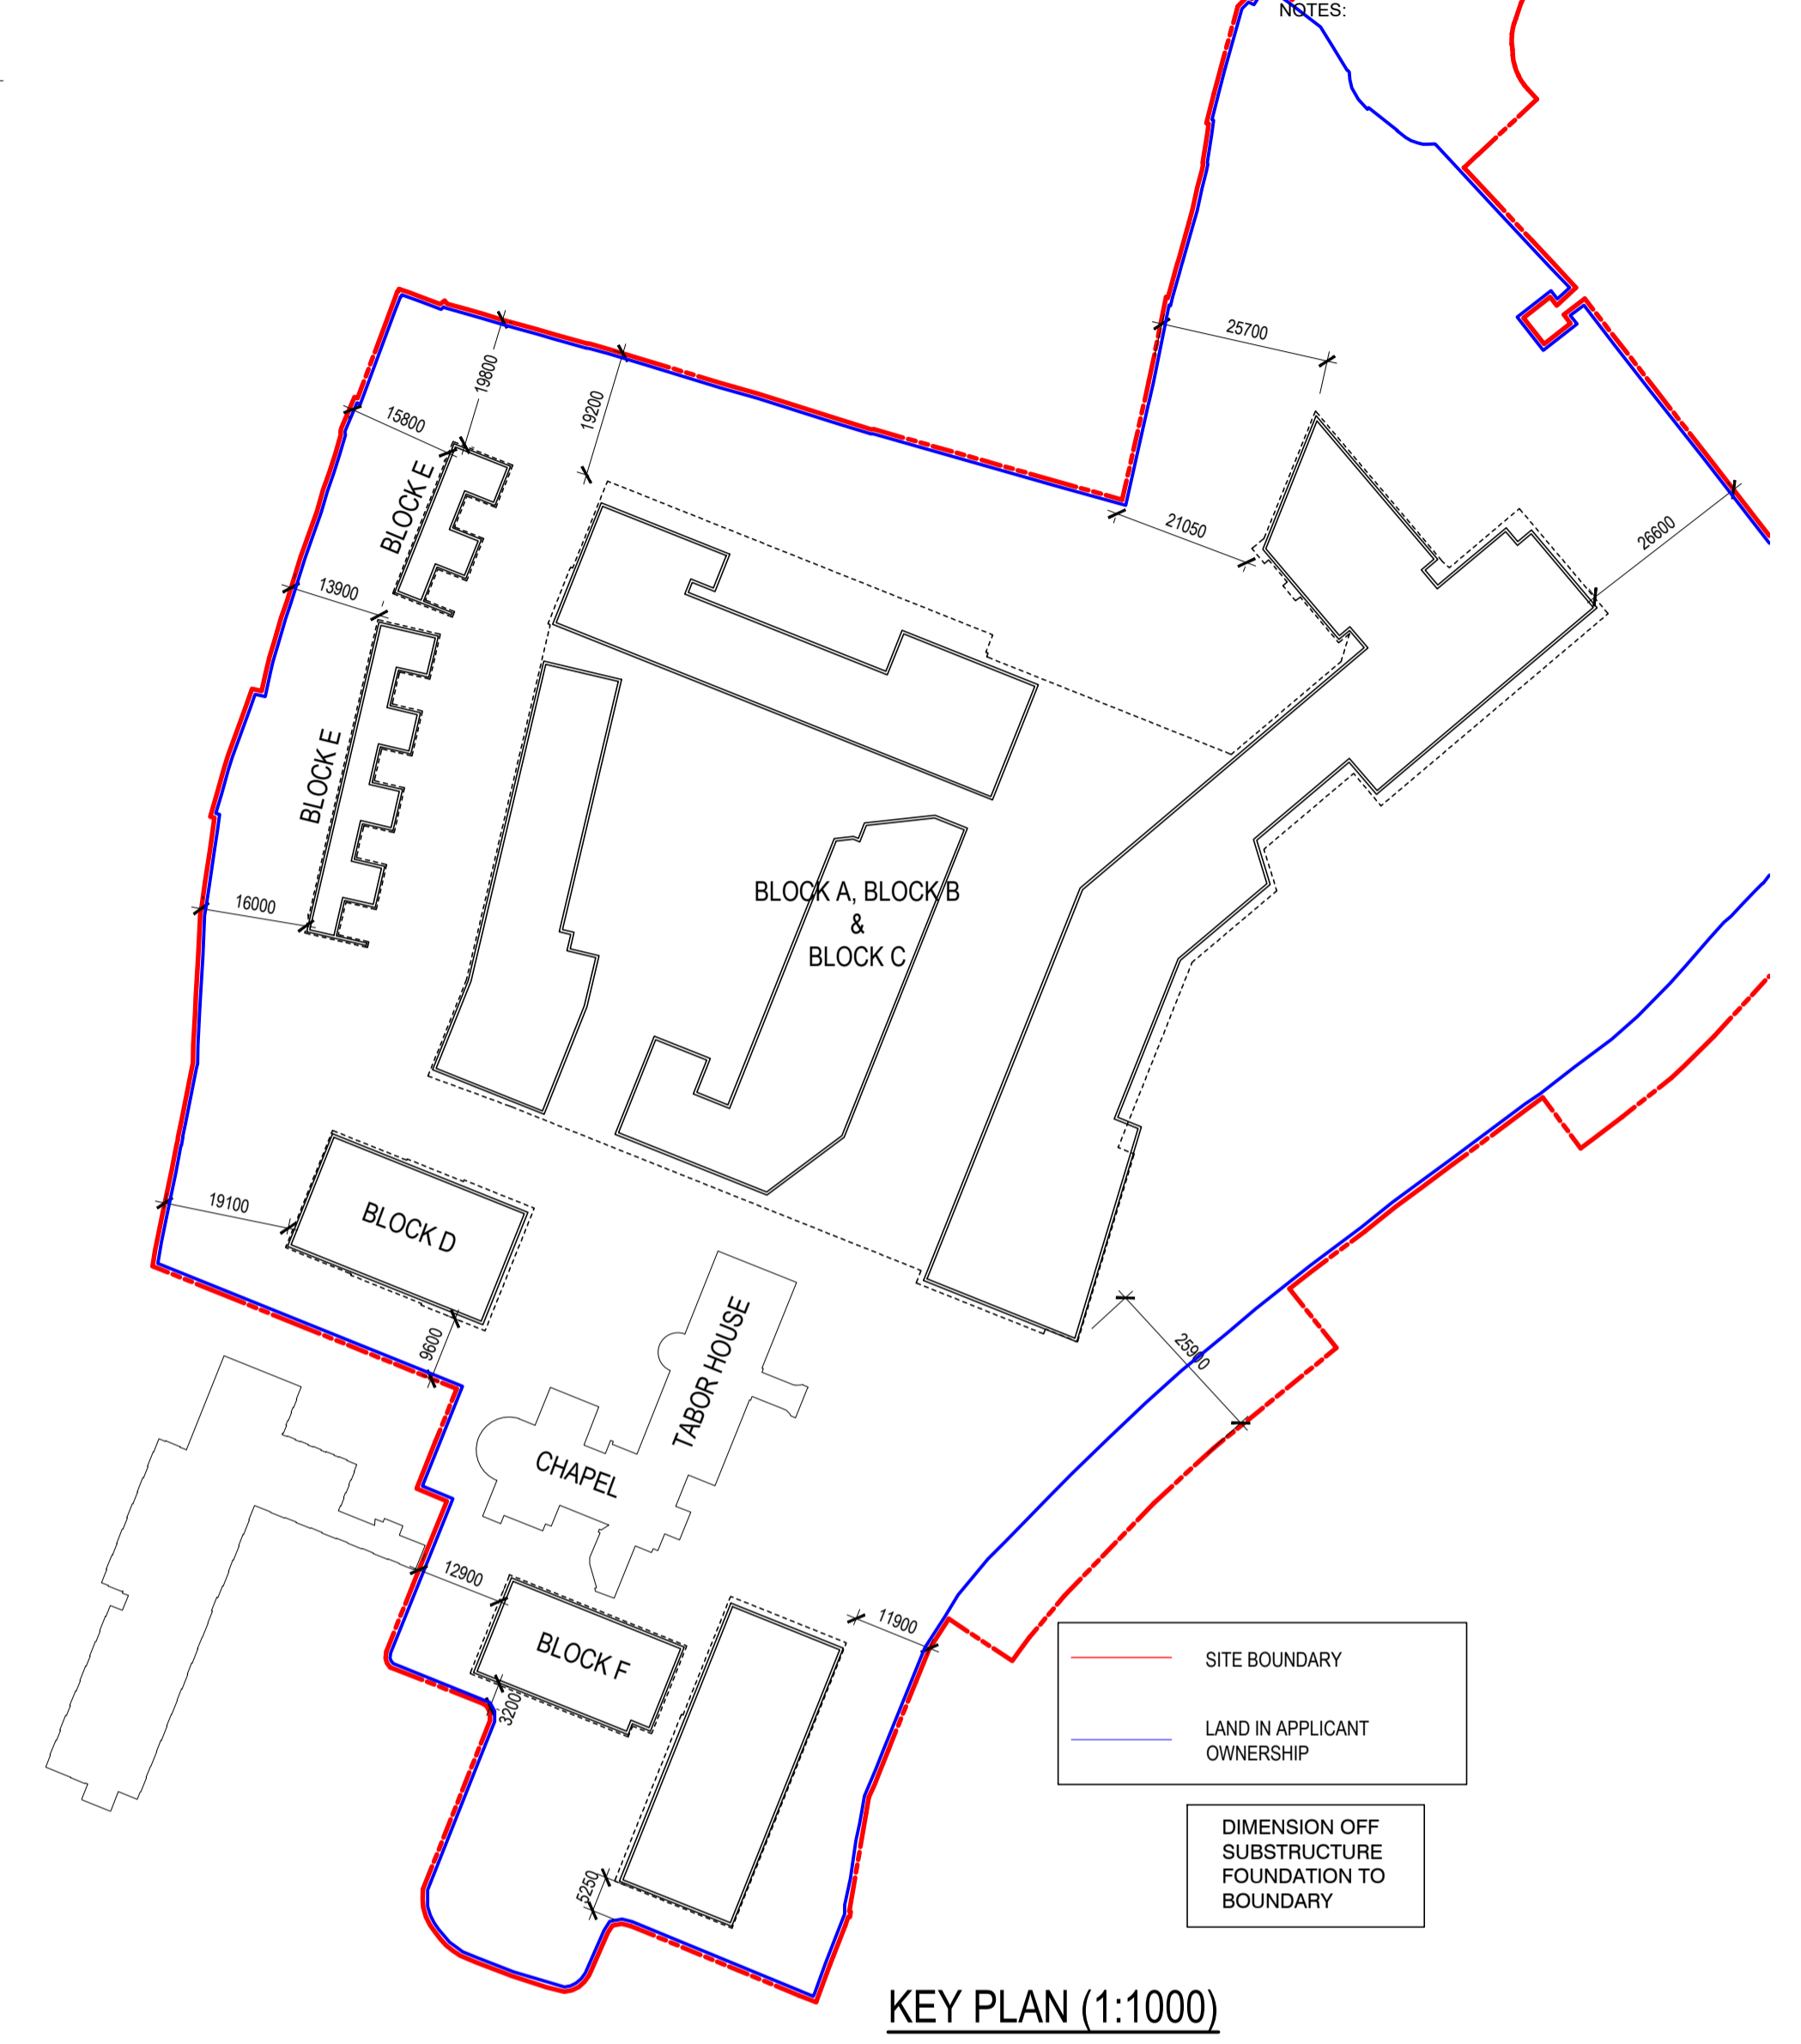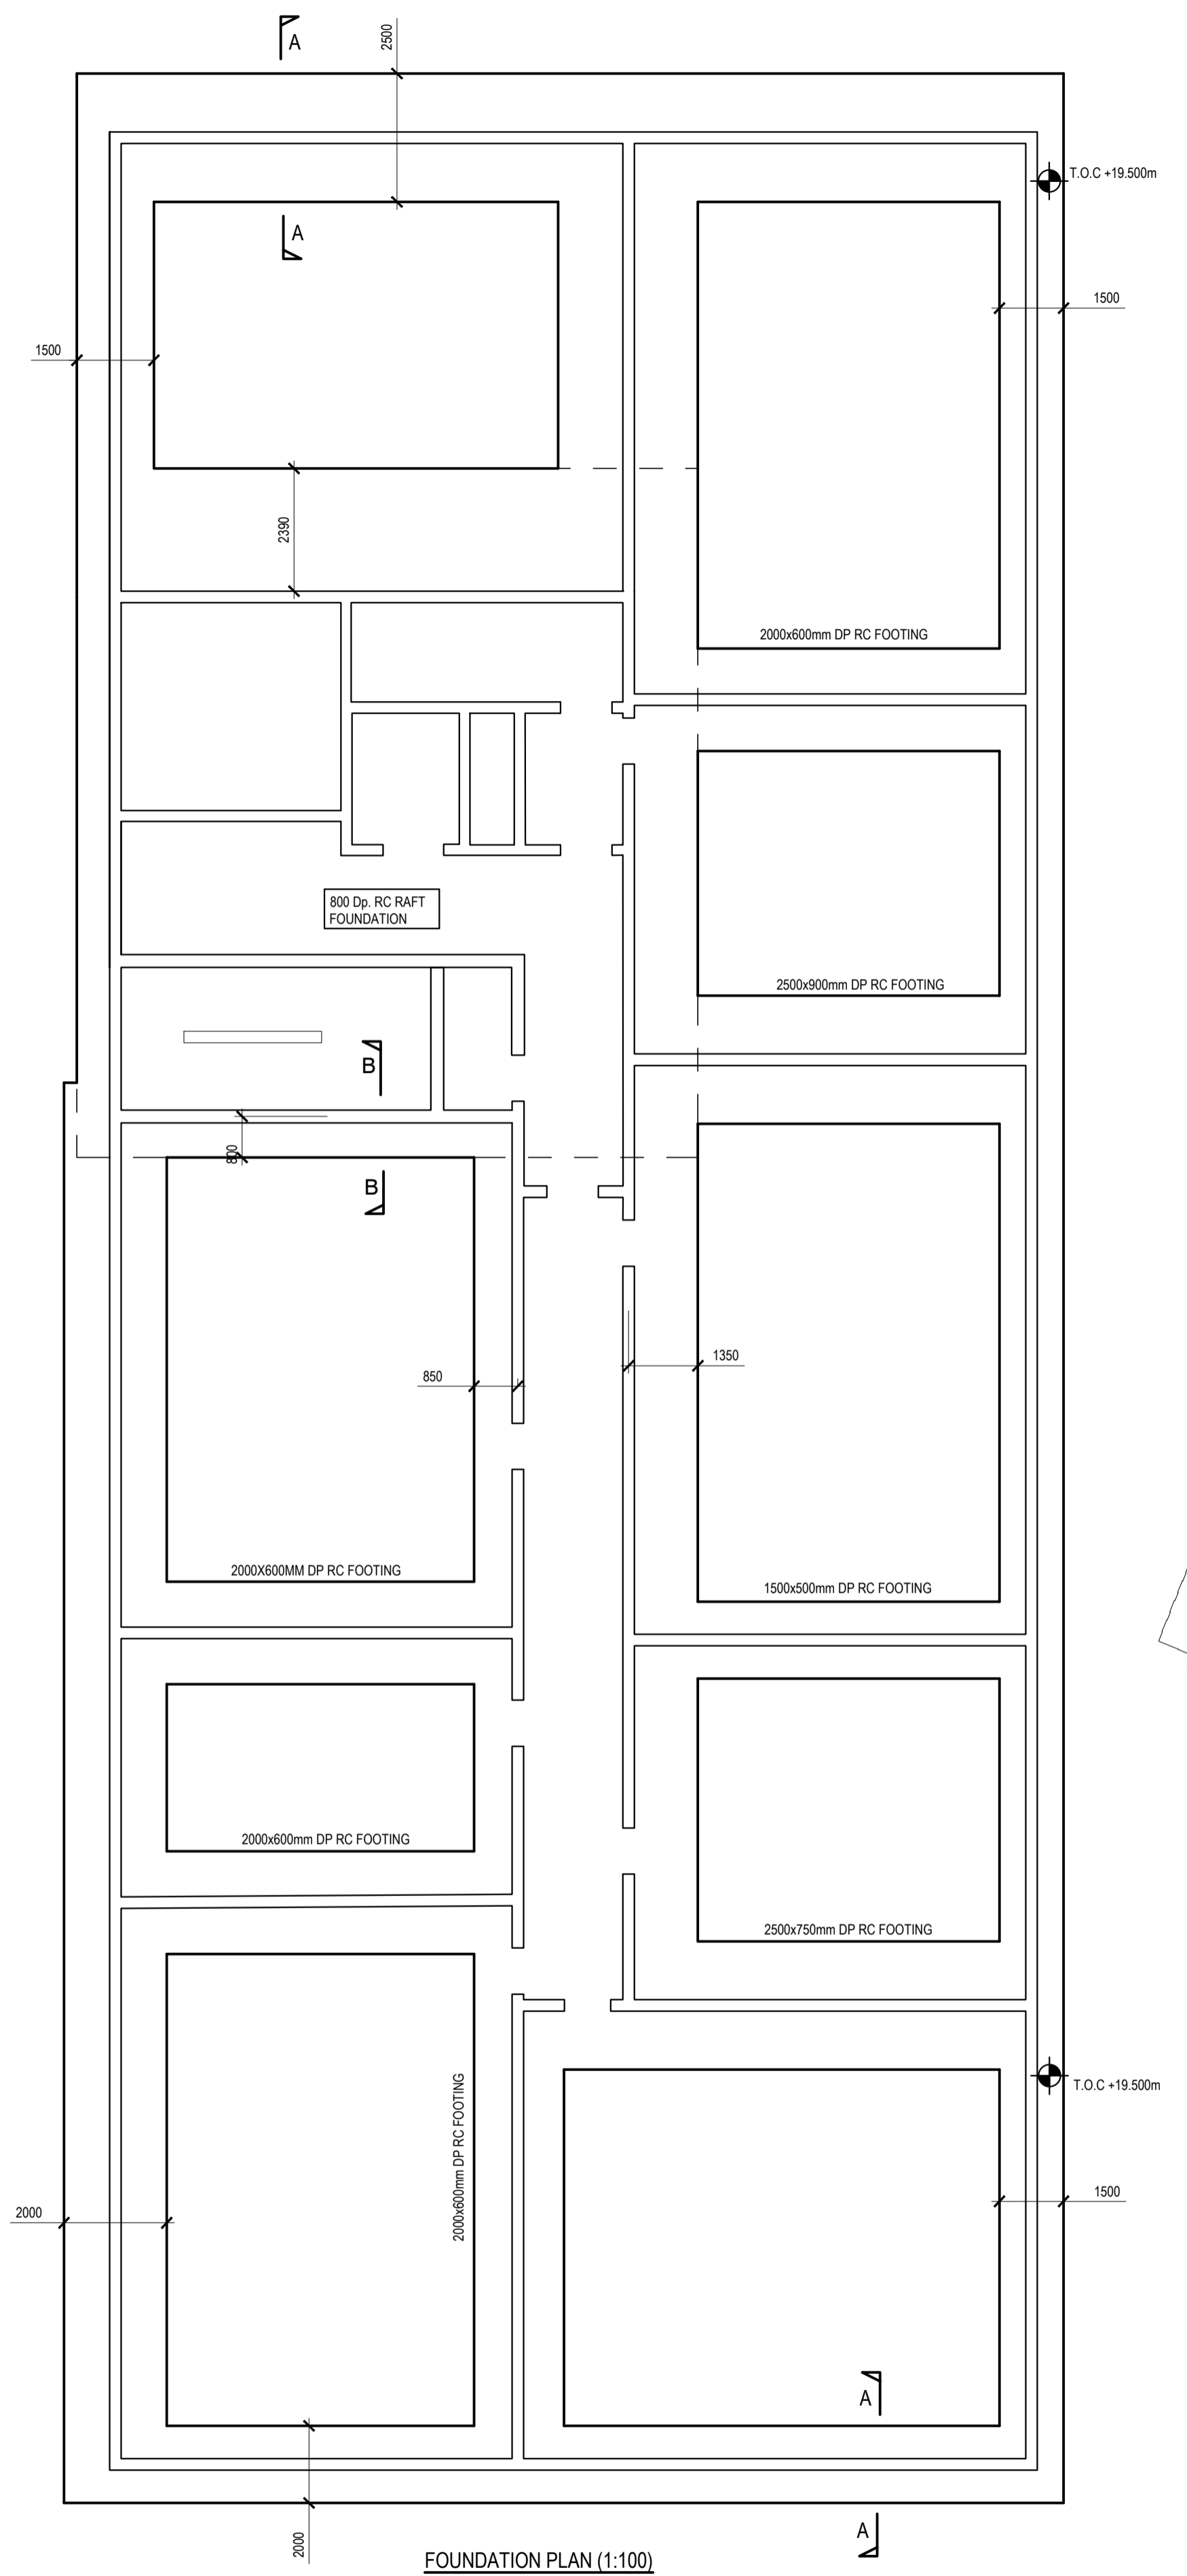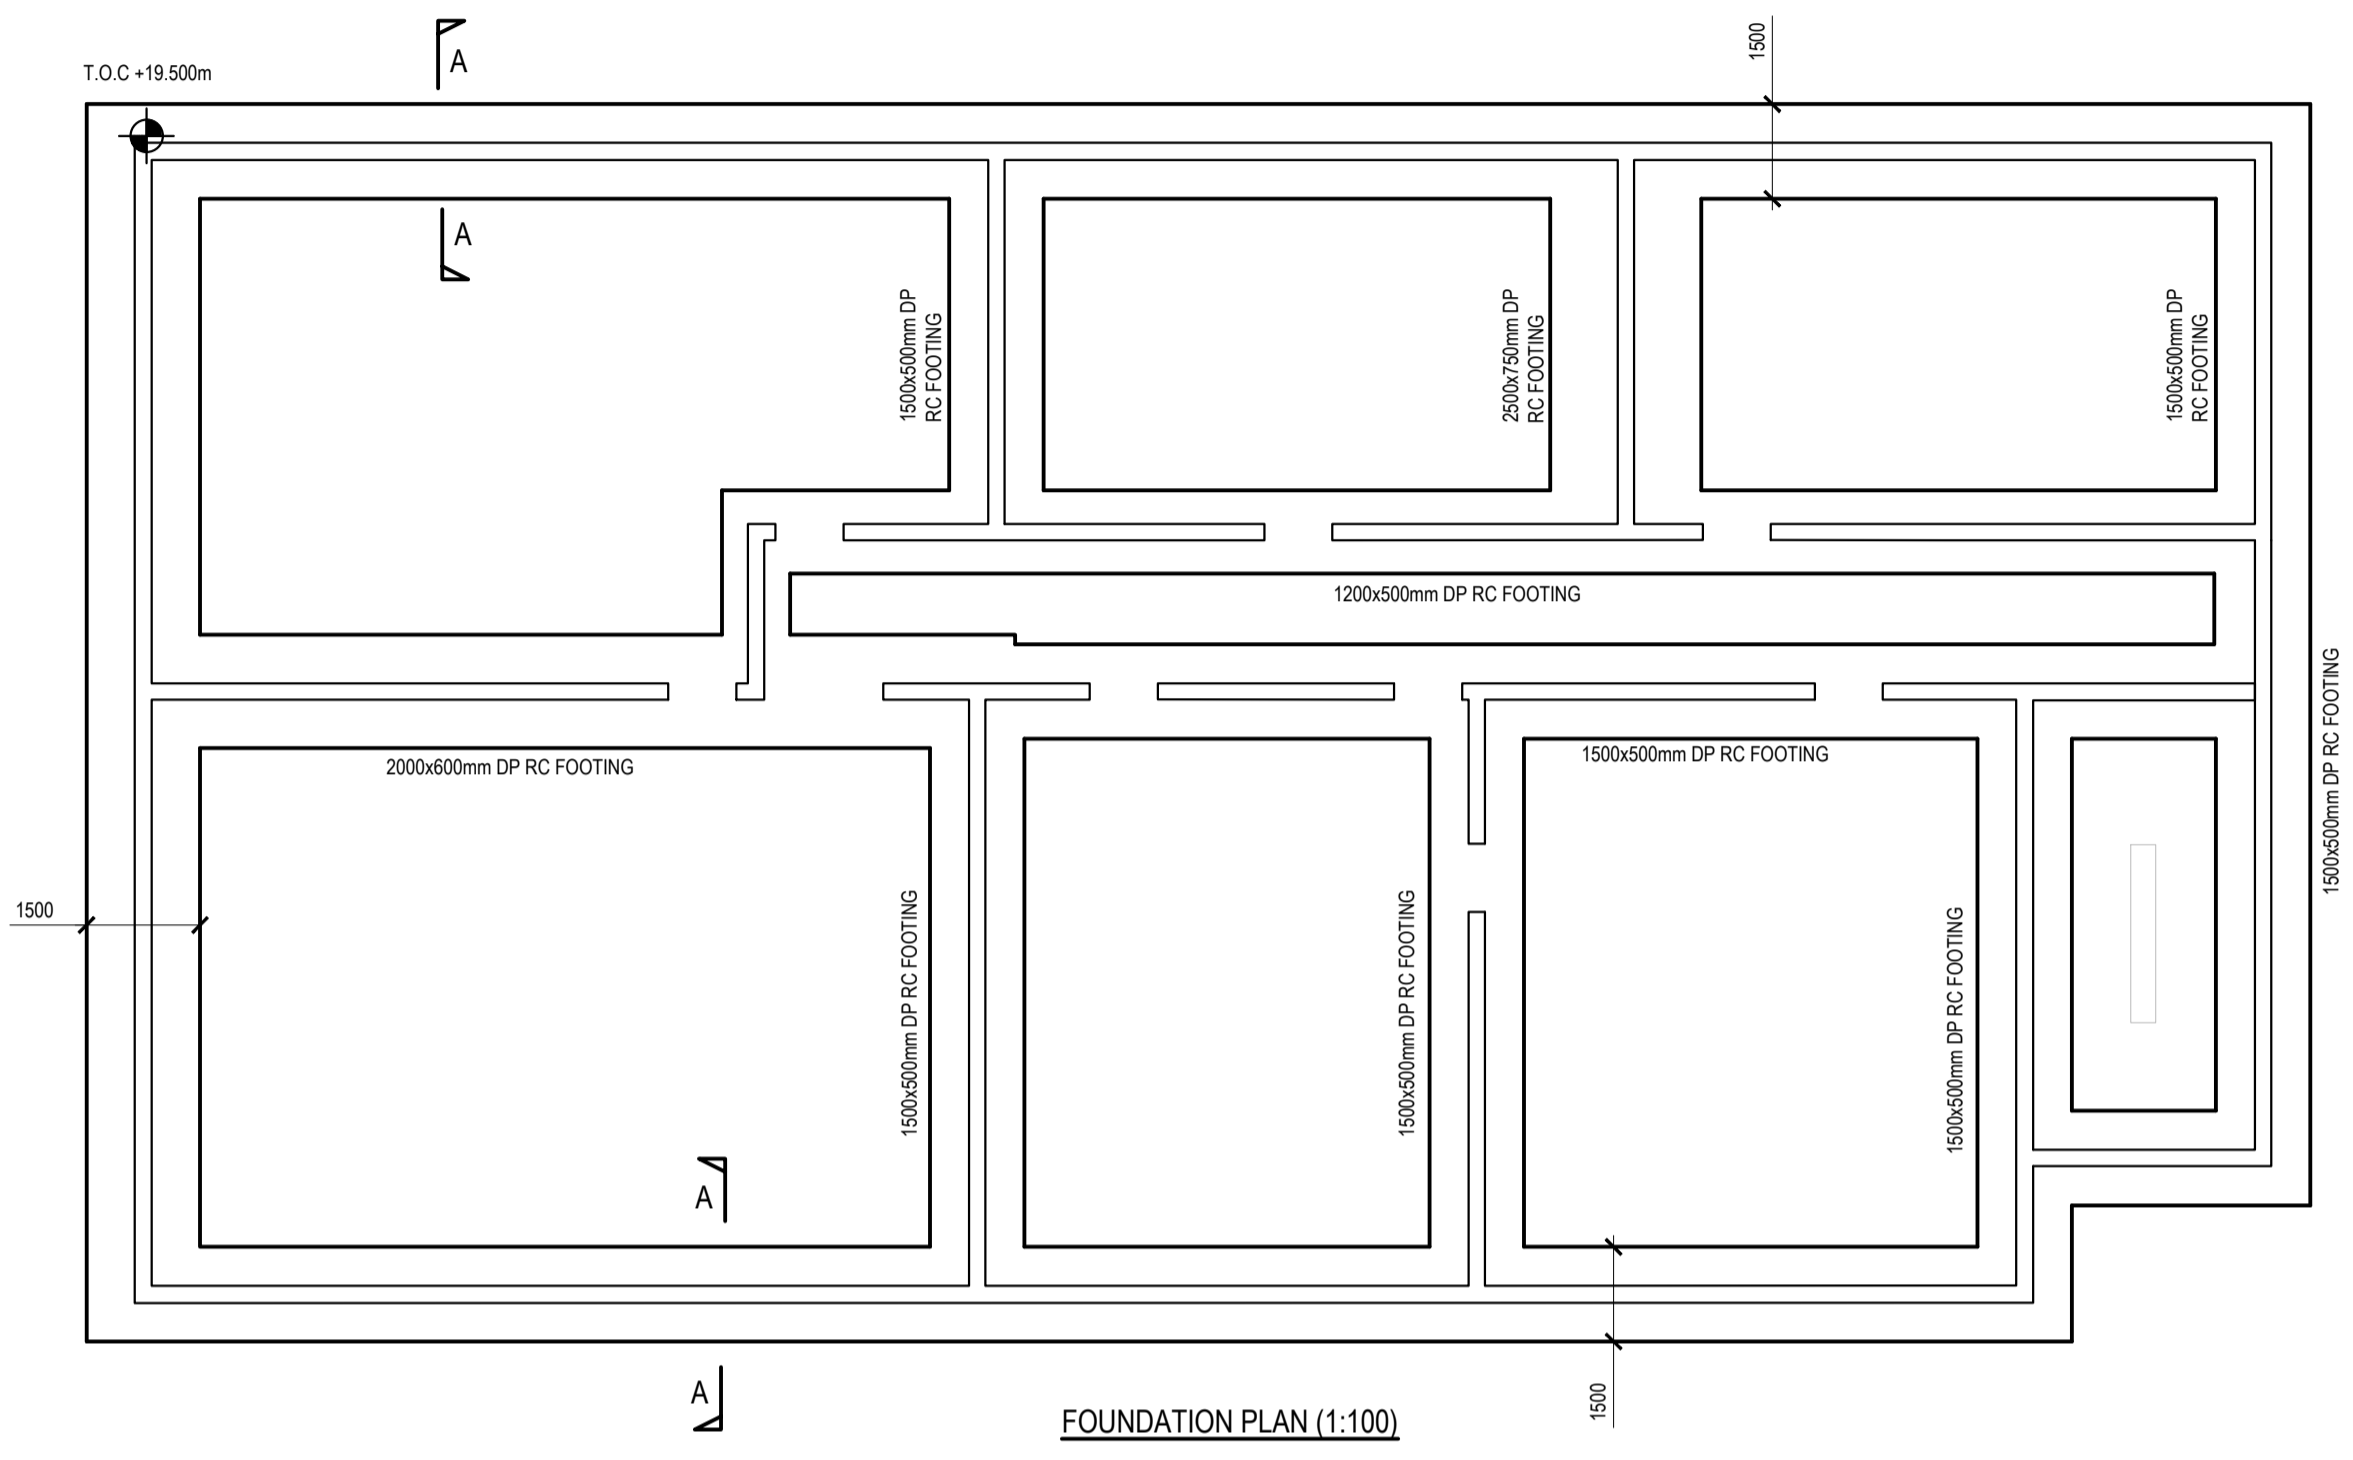

- GENERAL NOTES:**
- FOUNDATIONS TO BE SET OUT CENTRALLY TO WALLS/COLUMNS TO WHICH THEY SUPPORT UNLESS NOTED OTHERWISE.
 - ALL EXCAVATIONS FOR FOUNDATIONS TO BE INSPECTED BY DBFL PRIOR TO POURING OF CONCRETE.
 - ALL WATERPROOFING, TANKING, DPC TRAYS AND D.P.M.s TO ARCHITECTS DETAILS.
 - RADON PROTECTION IN ACCORDANCE WITH ARCHITECTS DETAILS.

FOUNDATIONS:
ALL FOUNDATION SIZES ARE INDICATIVE AND SUBJECT TO FURTHER SITE INVESTIGATION WORKS CARRIED OUT ON SITE. T.O.F. INDICATES TOP OF FOUNDATION LEVEL. FINAL LEVEL SUBJECT TO CONFIRMATION ON SITE. FOR SETTING OUT OF ALL WALLS REFER TO ARCHITECTS DRAWINGS.

rev	date	description	by	chkd.
0	18-12-2025	LRD APPLICATION	SW	JH

DBFL CONSULTING ENGINEERS

T + 353 1 400 4000 | E: info@dbfl.ie | W: www.dbfl.ie

DUBLIN | CORK | GALWAY | WATERFORD

project ref. SANDFORD ROAD, MILLTOWN

drawing title: BLOCK F PROPOSED FOUNDATION PLAN PROXIMITY TO SITE BOUNDARY

client: SANDFORD LIVING LIMITED

designed by	author	scale	sheet size
JH	JH	1:250	A1

drawing no. 190226-X-10-X-F01-DR-DBFL-SE-8613 | revision 0