



Existing upstand wall and railing Existing stone wall

1 Existing Condition- Elevation 1
scale 1:200 @A1

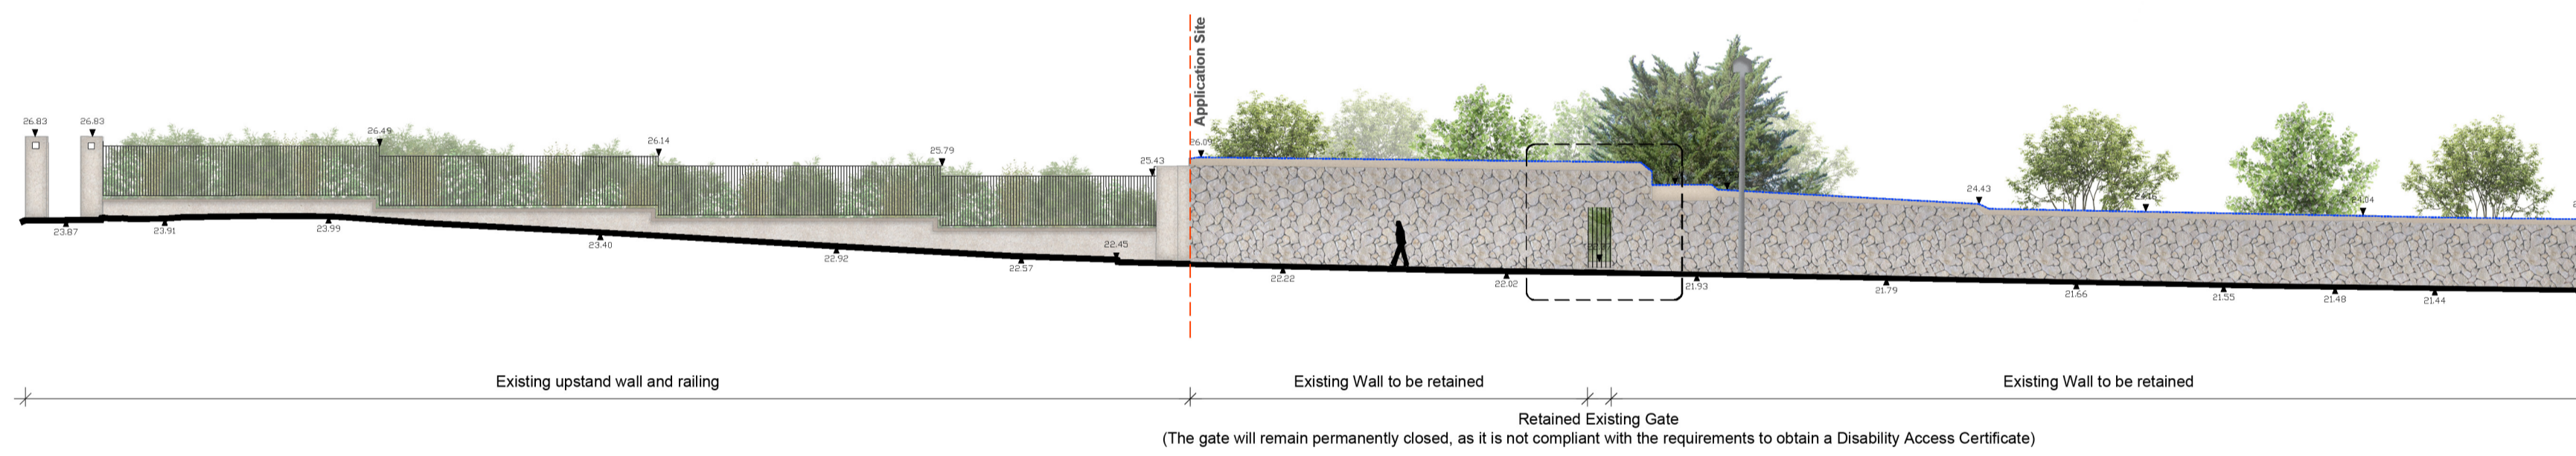

Existing upstand wall and railing Existing Wall to be retained Existing Wall to be retained Retained Existing Gate (The gate will remain permanently closed, as it is not compliant with the requirements to obtain a Disability Access Certificate)

2 Proposing Wall- Elevation 1
scale 1:200 @A1

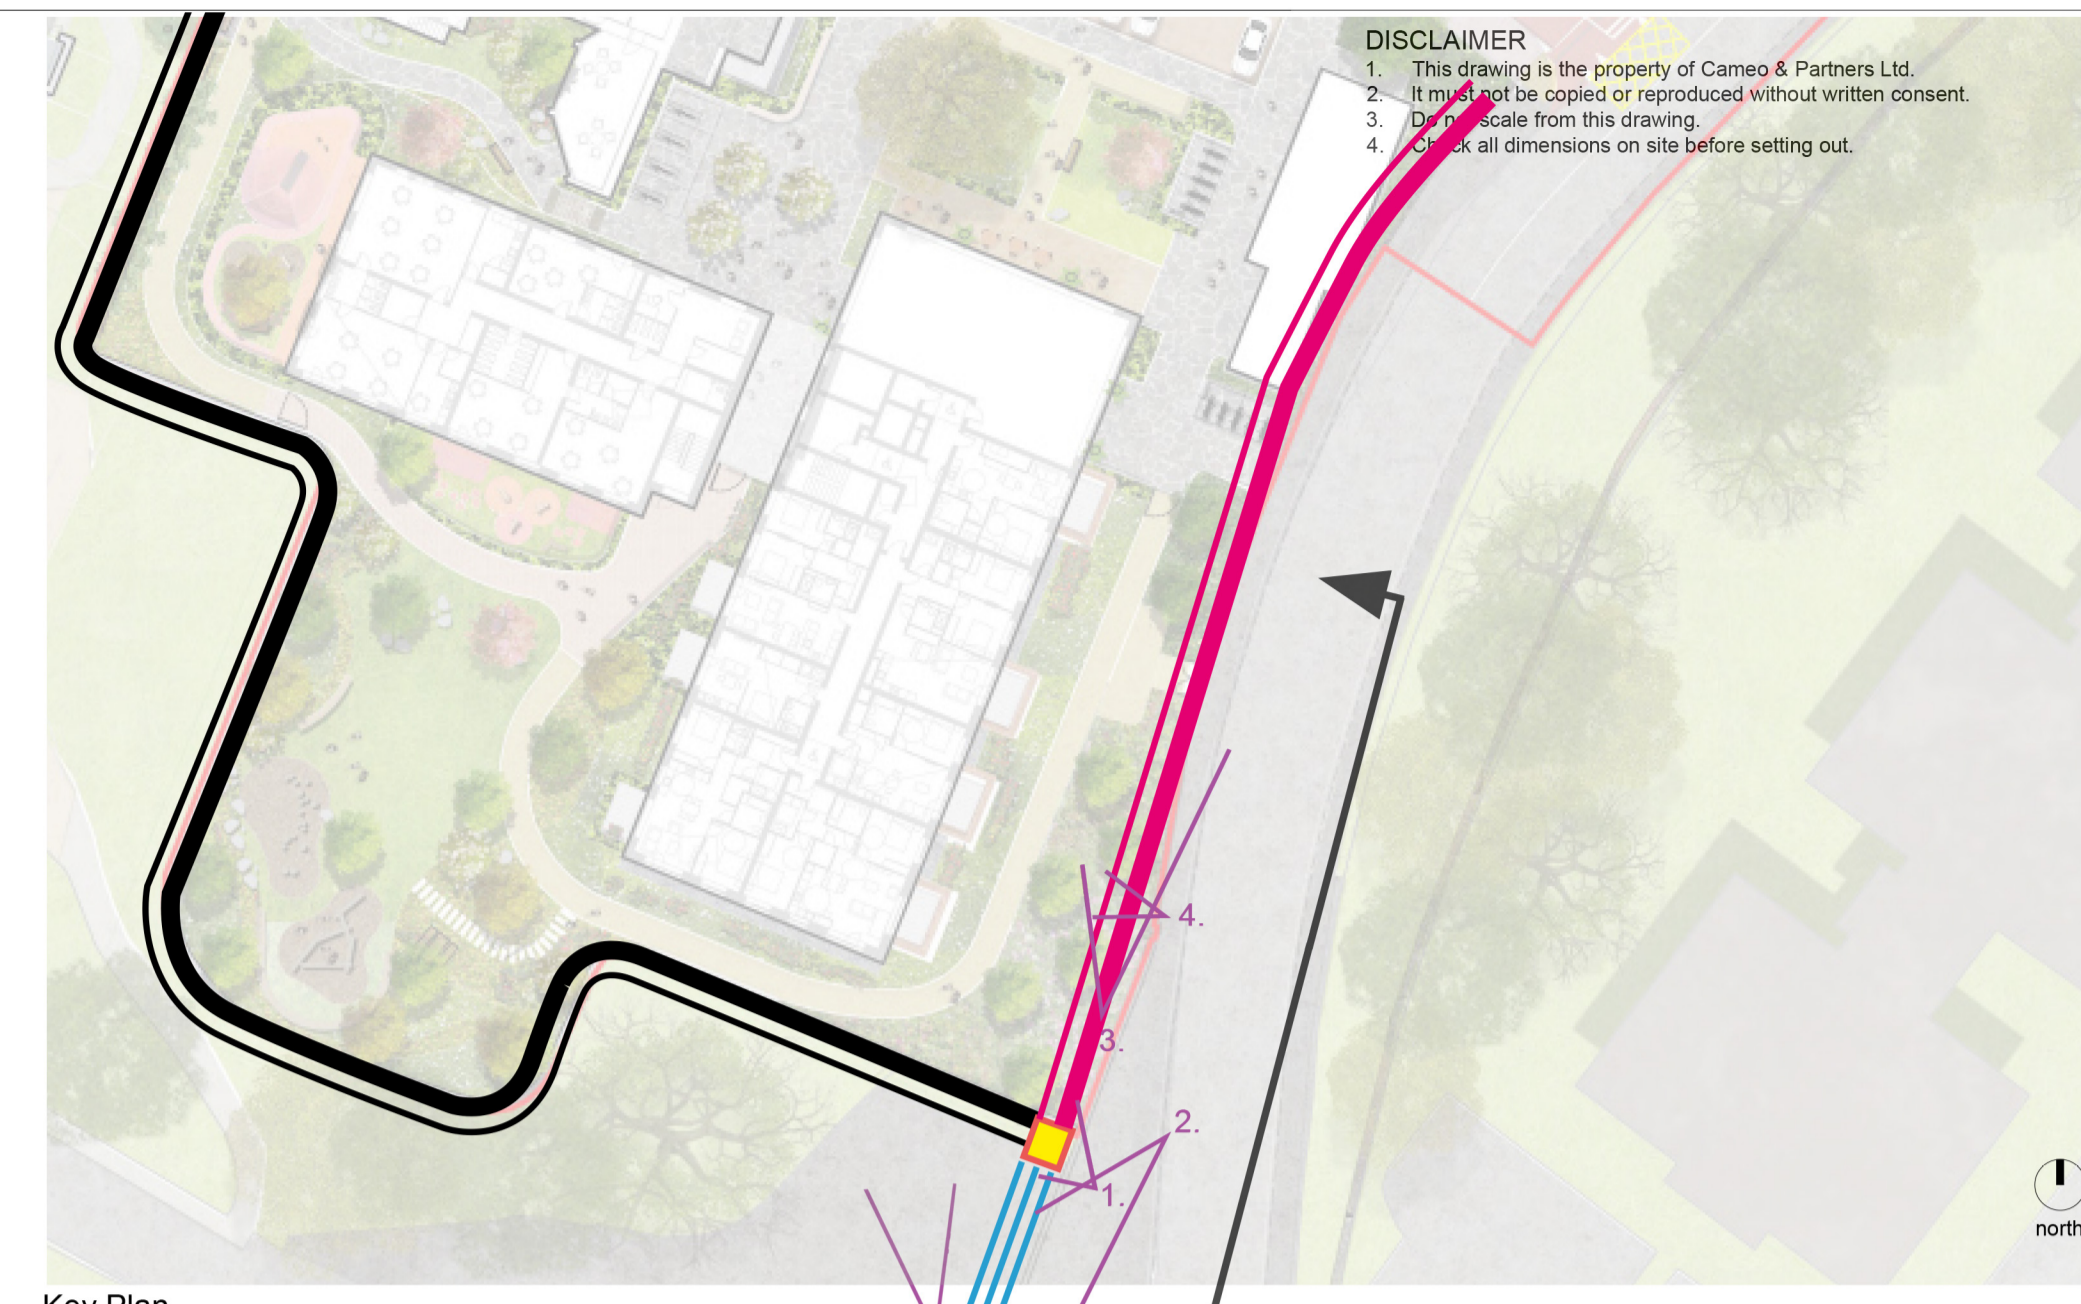

Key Plan

- Existing wall to be retained
- Existing upstand wall with railing (Out of the lands in the ownership of the applicant and/or landowner)
- Existing Stone wall (Built on 2024)
- Pier (Built on 2024)



Image 1.



Image 4.



Image 2.



Image 5.



Image 3.

P5	Issued for LRD 2 Planning Application	GB 01.12.2025
P4	Issued for LRD Planning Application	AS 30.06.2025
P3	Issued for LRD Planning Application	GB 17.04.2023
P2	Issued for Pre-planning submission	GB 07.08.2020
P1	Issued for information	GB 22.05.2020
P0	Issued for information	GB 18.05.2020
rev	details	by date



Project
Sandford Road, Dublin 6
Drawing
Boundary Wall- Elevation 1

Scale	Date	Checked By	Drawn By
1:200@A1	07.08.2020	MM	GB
Drawing No.	Revision		
C0111 L2001	P5		
Purpose of Issue			
PLANNING			
D = design information / P = planning / T = tender / C = construction / B = as built			
Drawing sheet size - A1			