




DISCLAIMER
 1. This drawing is the property of Cameo & Partners Ltd.
 2. It must not be copied or reproduced without written consent.
 3. Do not scale from this drawing.
 4. Check all dimensions on site before setting out.

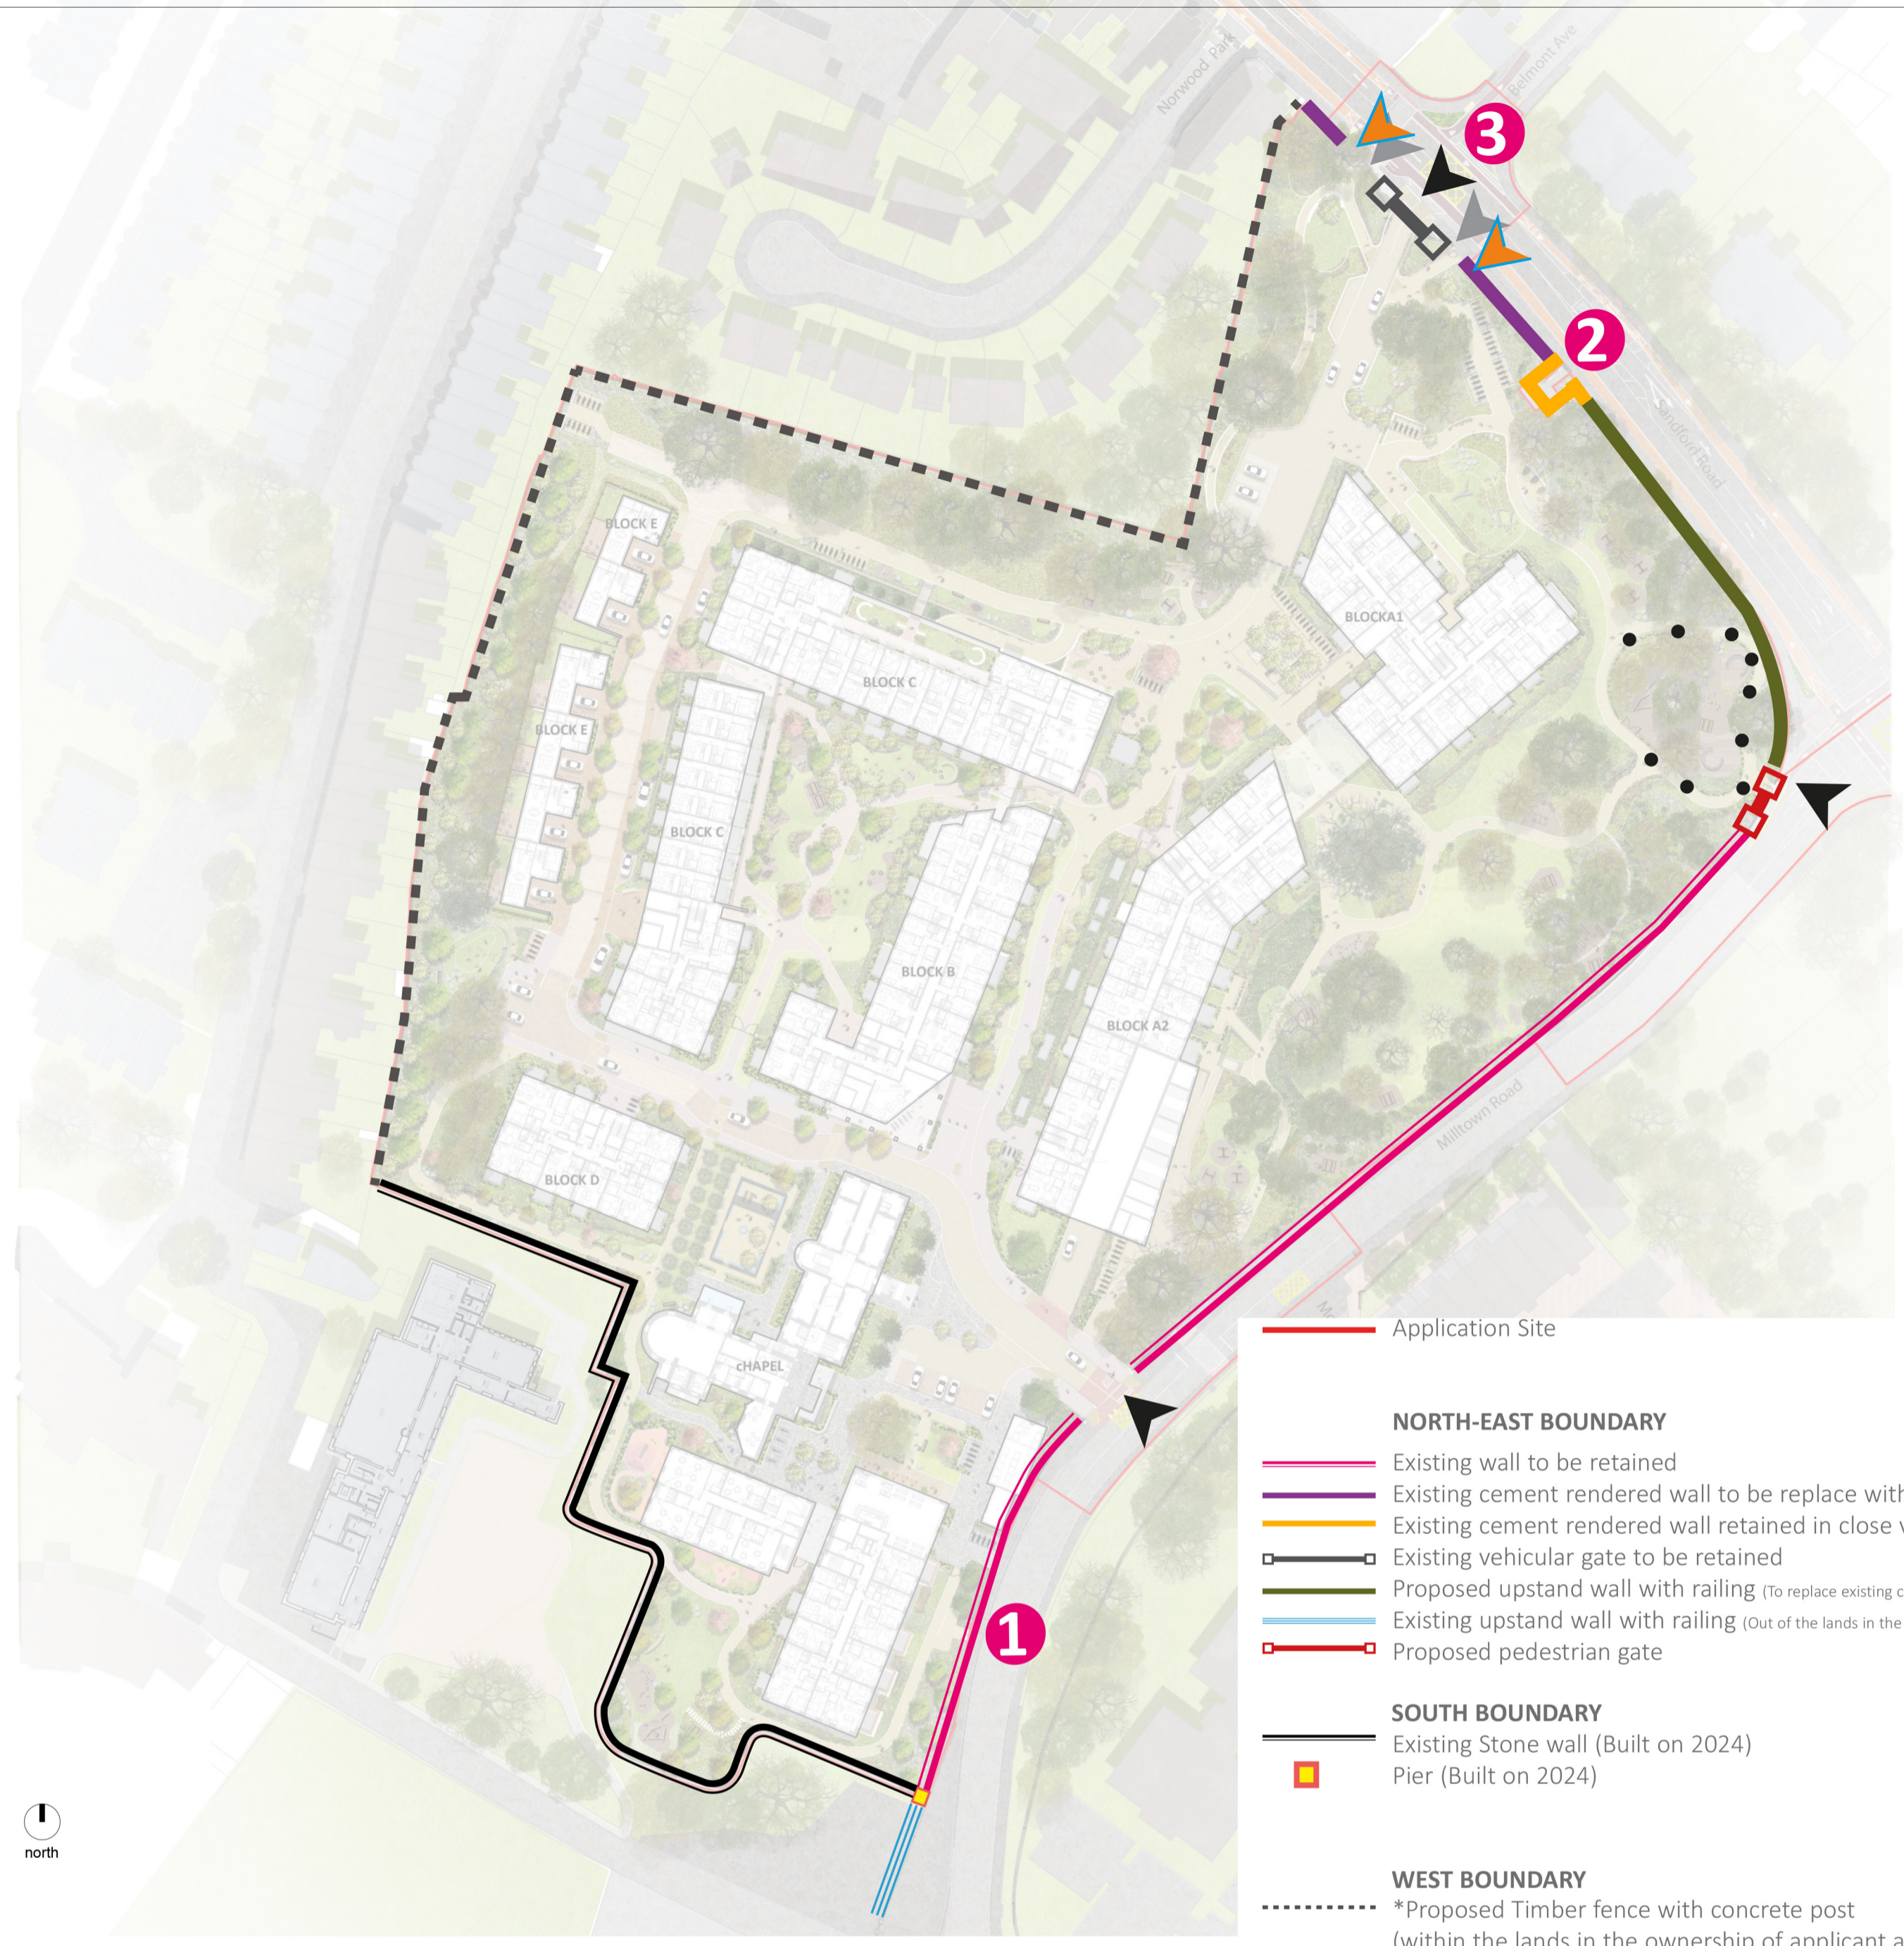

1 Landscape plan- Boundary treatments options
 scale 1:1000 @A1

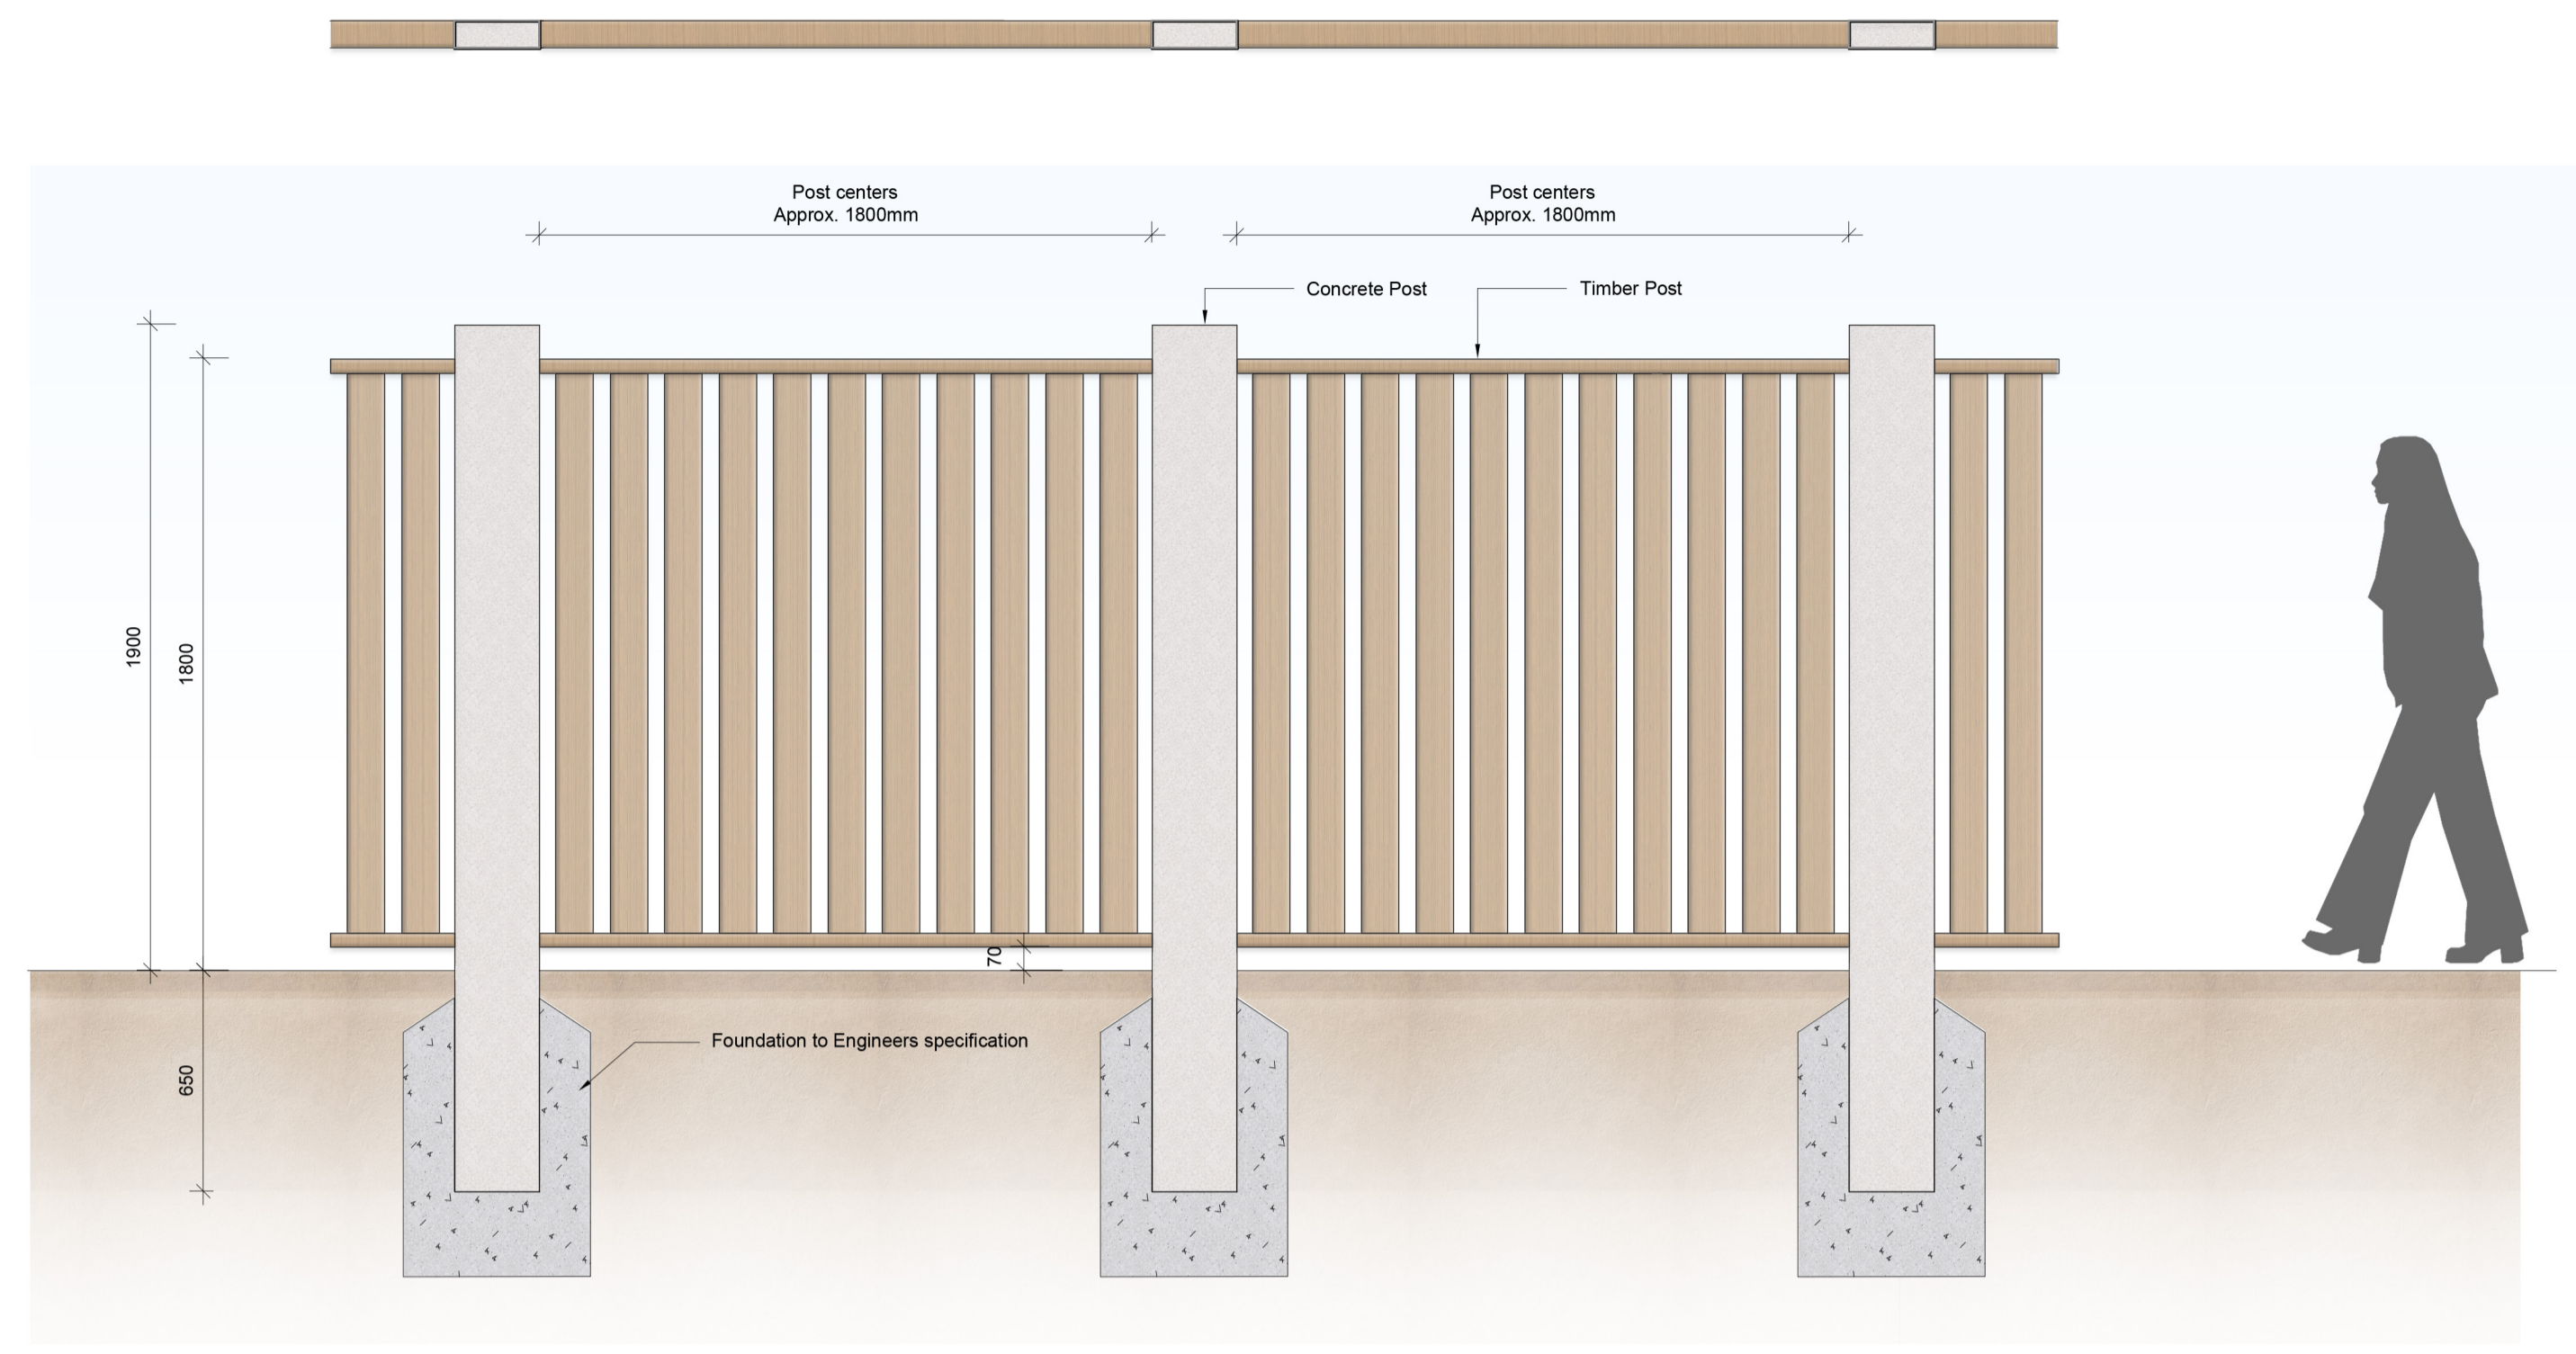

3 West Boundary: Proposed Timber fence with concrete post
 scale 1:20 @A1

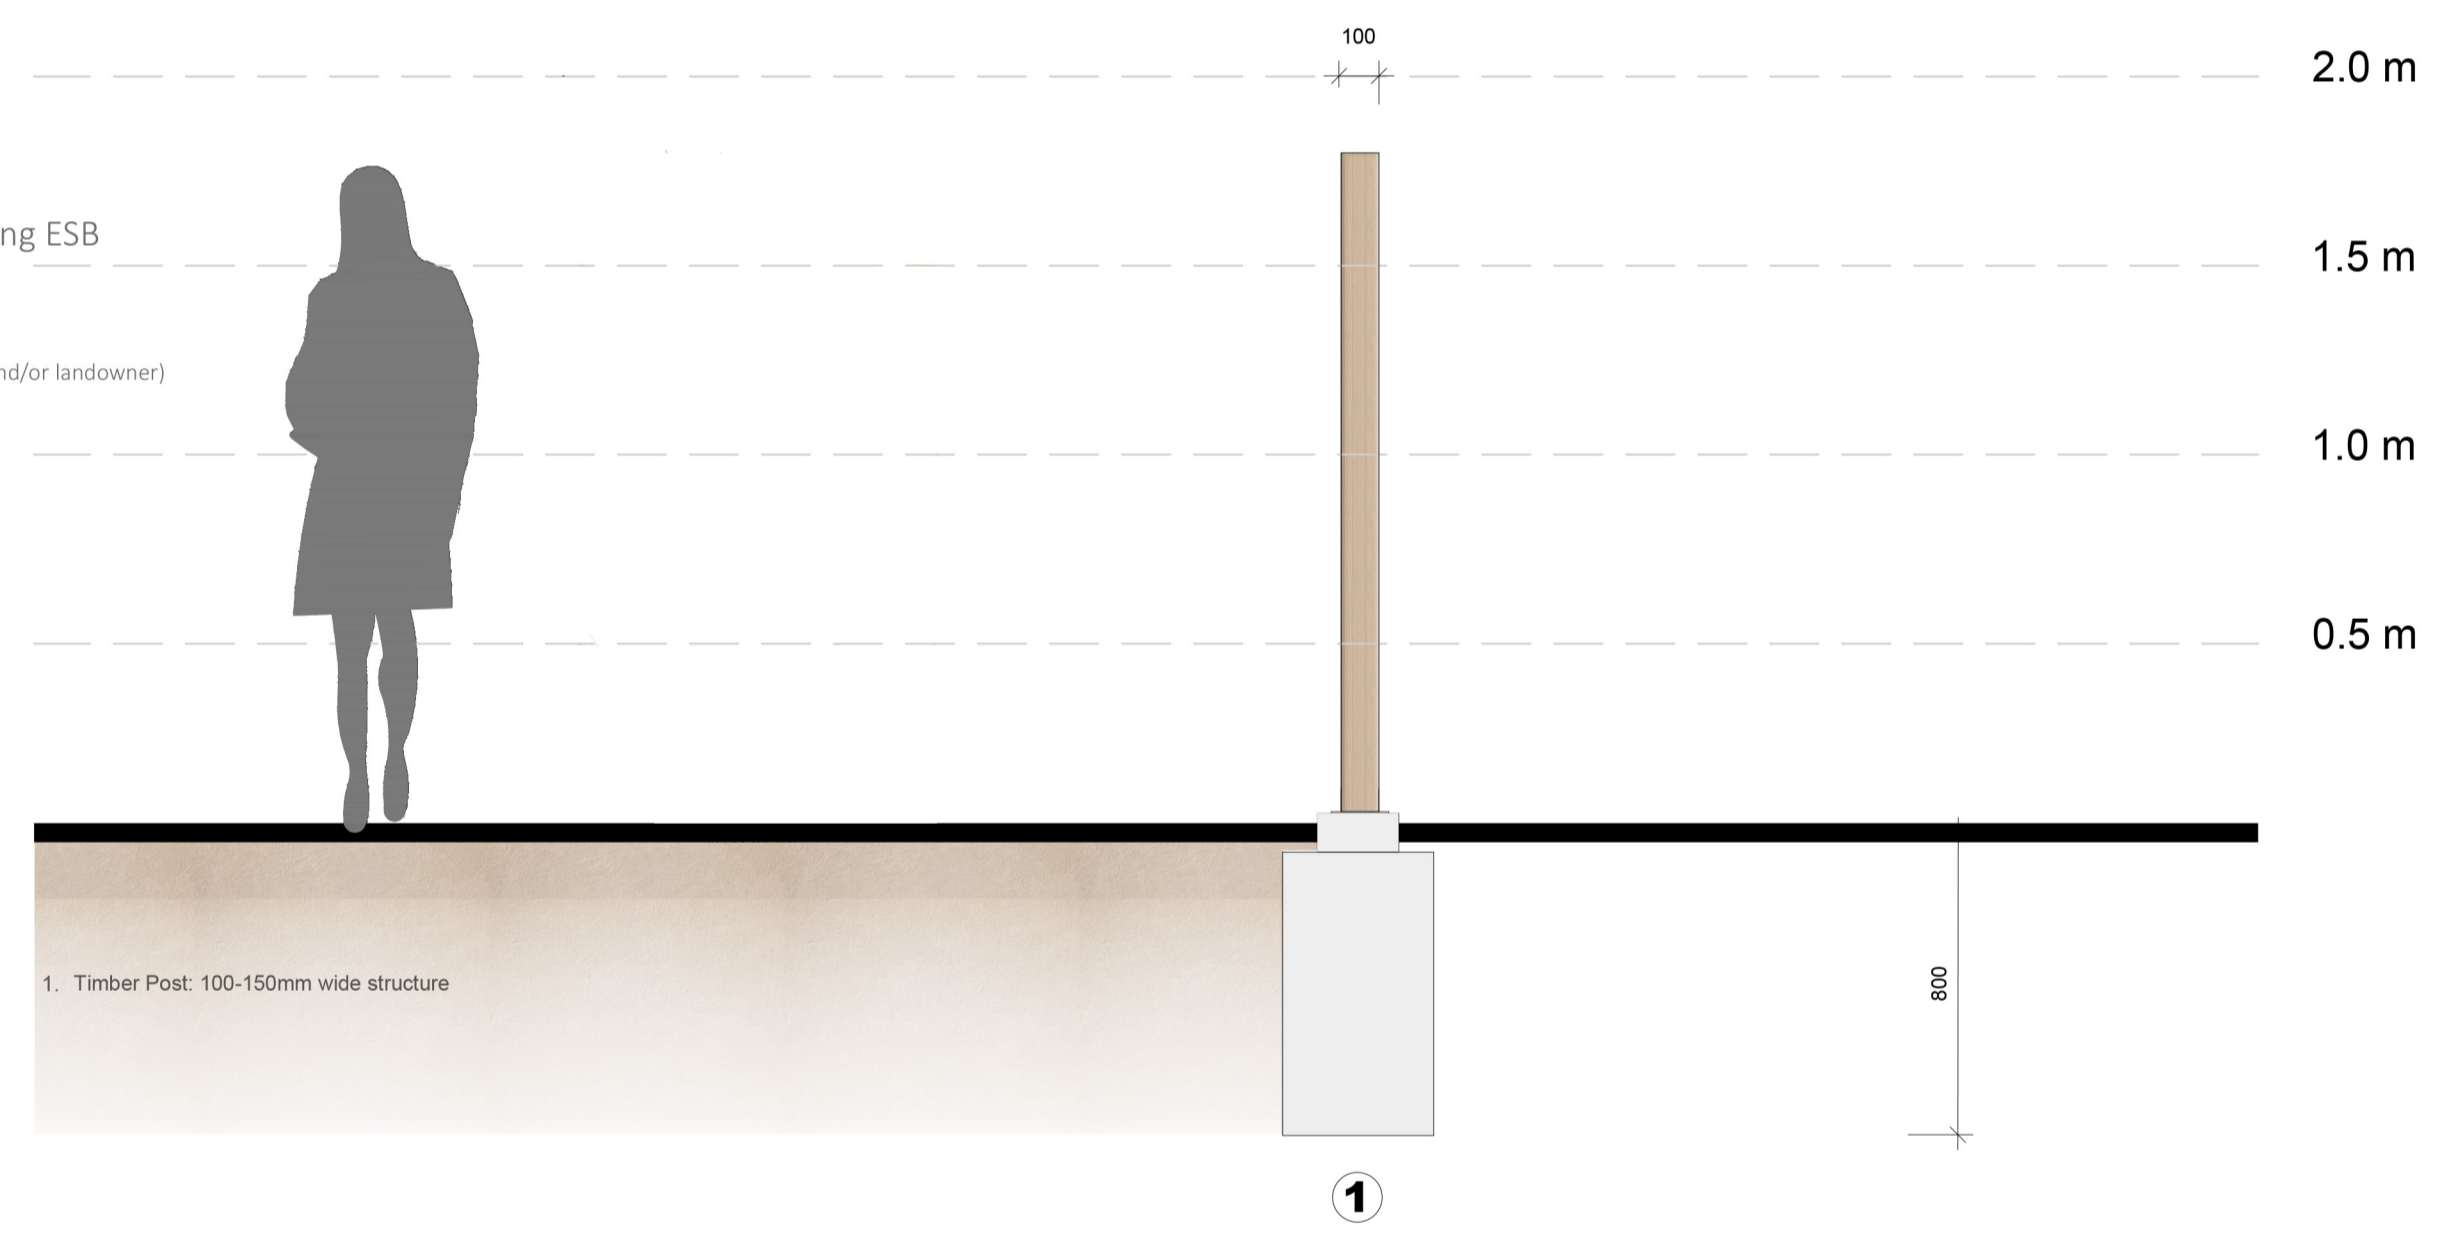

4 West Boundary: Proposed Timber Post (Timber featherboard fence)*
 scale 1:20 @A1


*The proposed boundary treatment to the North Western boundary will consist of a 1.8m high timber fence with evergreen hedge planting to its base. The existing neighboring boundary will not be impacted in anyway.



2 South Boundary: Existing Stone wall
 scale nts@A1



P5	Issued for LRD 2 Planning Application	GB 01.12.2025
P4	Issued for LRD Planning Application	AS 30.06.2025
P3	Issued for LRD Planning Application	GB 17.04.2023
P2	Issued for Pre-planning submission	GB 07.08.2020
P1	Issued for information	GB 22.05.2020
00	Issued for information	GB 18.05.2020
rev	details	by date

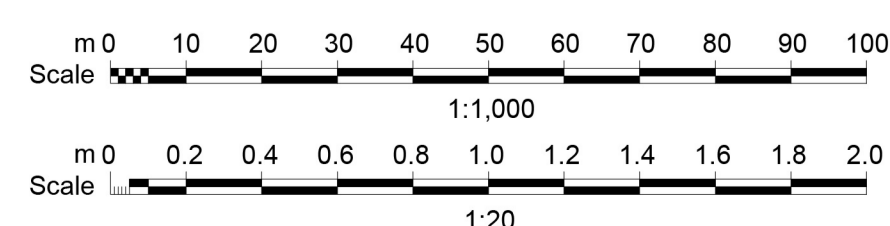

Project	Sandford Road, Dublin 6	Scale	1:20/1000@A1	Date	03.08.2020	Checked By	MM	Drawn By	GB
Drawing No.	C0111 L2000	Revision	P5						
Drawing	Boundary Wall- Typical details, Sheet 01 of 02	Purpose of Issue: PLANNING D = design information / P = planning / T = tender / C = construction / B = as built Drawing sheet size - A1							