


**DISCLAIMER**  
 1. This drawing is the property of Cameo & Partners Ltd.  
 2. It must not be copied or reproduced without written consent.  
 3. Do not scale from this drawing.  
 4. Check all dimensions on site before setting out.



01 Block A2 Boulevard Section  
 scale 1:100@A1




02 Block A2 Boulevard Section  
 scale 1:50 @A1

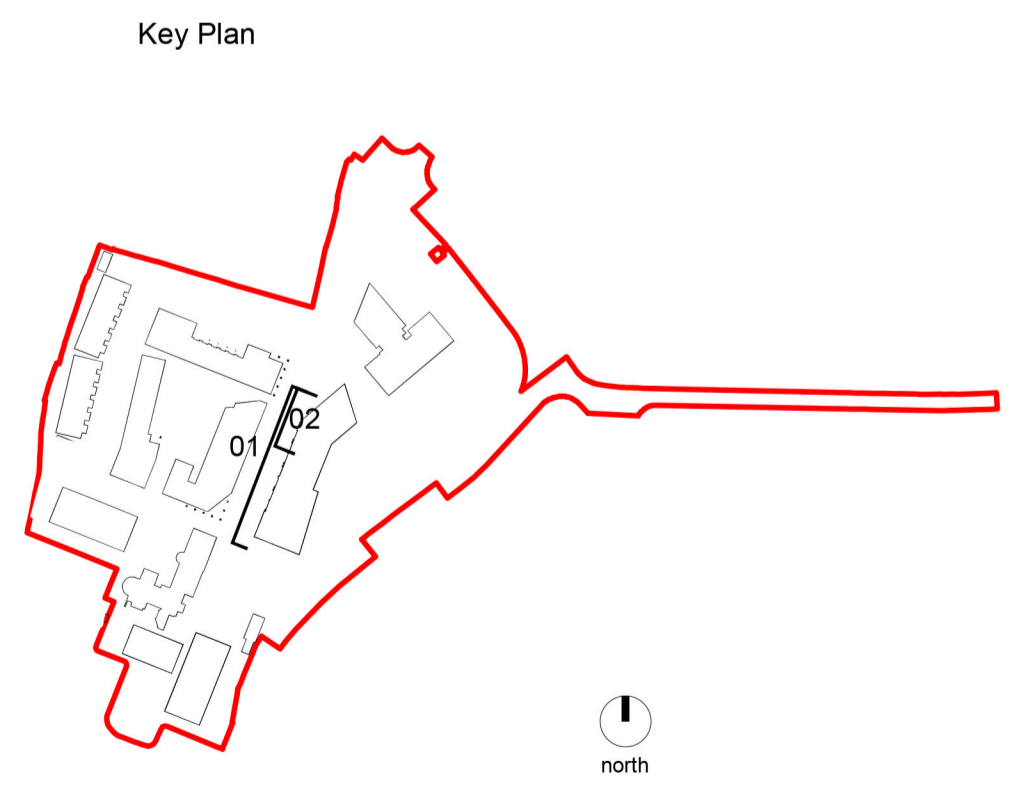

**Cameo & Partners**  
 design studio  
 Cargo Works - ET 4.08  
 1-2 Hatfields, Waterloo, London  
 SE1 9PG  
 Company Registered No: 8756613.  
 T: 0203 1760 130  
 E: info@cameoandpartners.com

|     |                                       |    |            |
|-----|---------------------------------------|----|------------|
| P4  | Issued for LRD 2 Planning Application | GB | 01.12.2025 |
| P3  | Issued for LRD Planning Application   | AS | 30.06.2025 |
| P2  | Issued for LRD Planning Application   | GB | 17.04.2023 |
| P1  | Issued for Planning Application       | GB | 03.08.2021 |
| rev | details                               | by | date       |

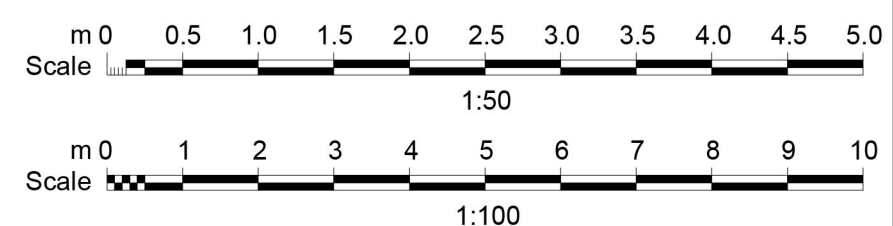

Project  
 Sandford Road, Dublin 6

Drawing  
 Ground Floor Landscape Sections  
 Sheet 02 of 02

|  |            |            |          |
|--|------------|------------|----------|
| Scale  | Date       | Checked By | Drawn By |
| 1:50/100@A1  | 03.08.2021 | MM         | GB       |
| Drawing No.  |            |            | Revision |
| C0111 L501   |            |            | P4       |
| Purpose of Issue:  |            |            |          |
| PLANNING   |            |            |          |
| D = design information / P = planning / T = tender / C = construction / B = as built |            |            |          |
| Drawing sheet size - A1  |            |            |          |

© Cameo & Partners