
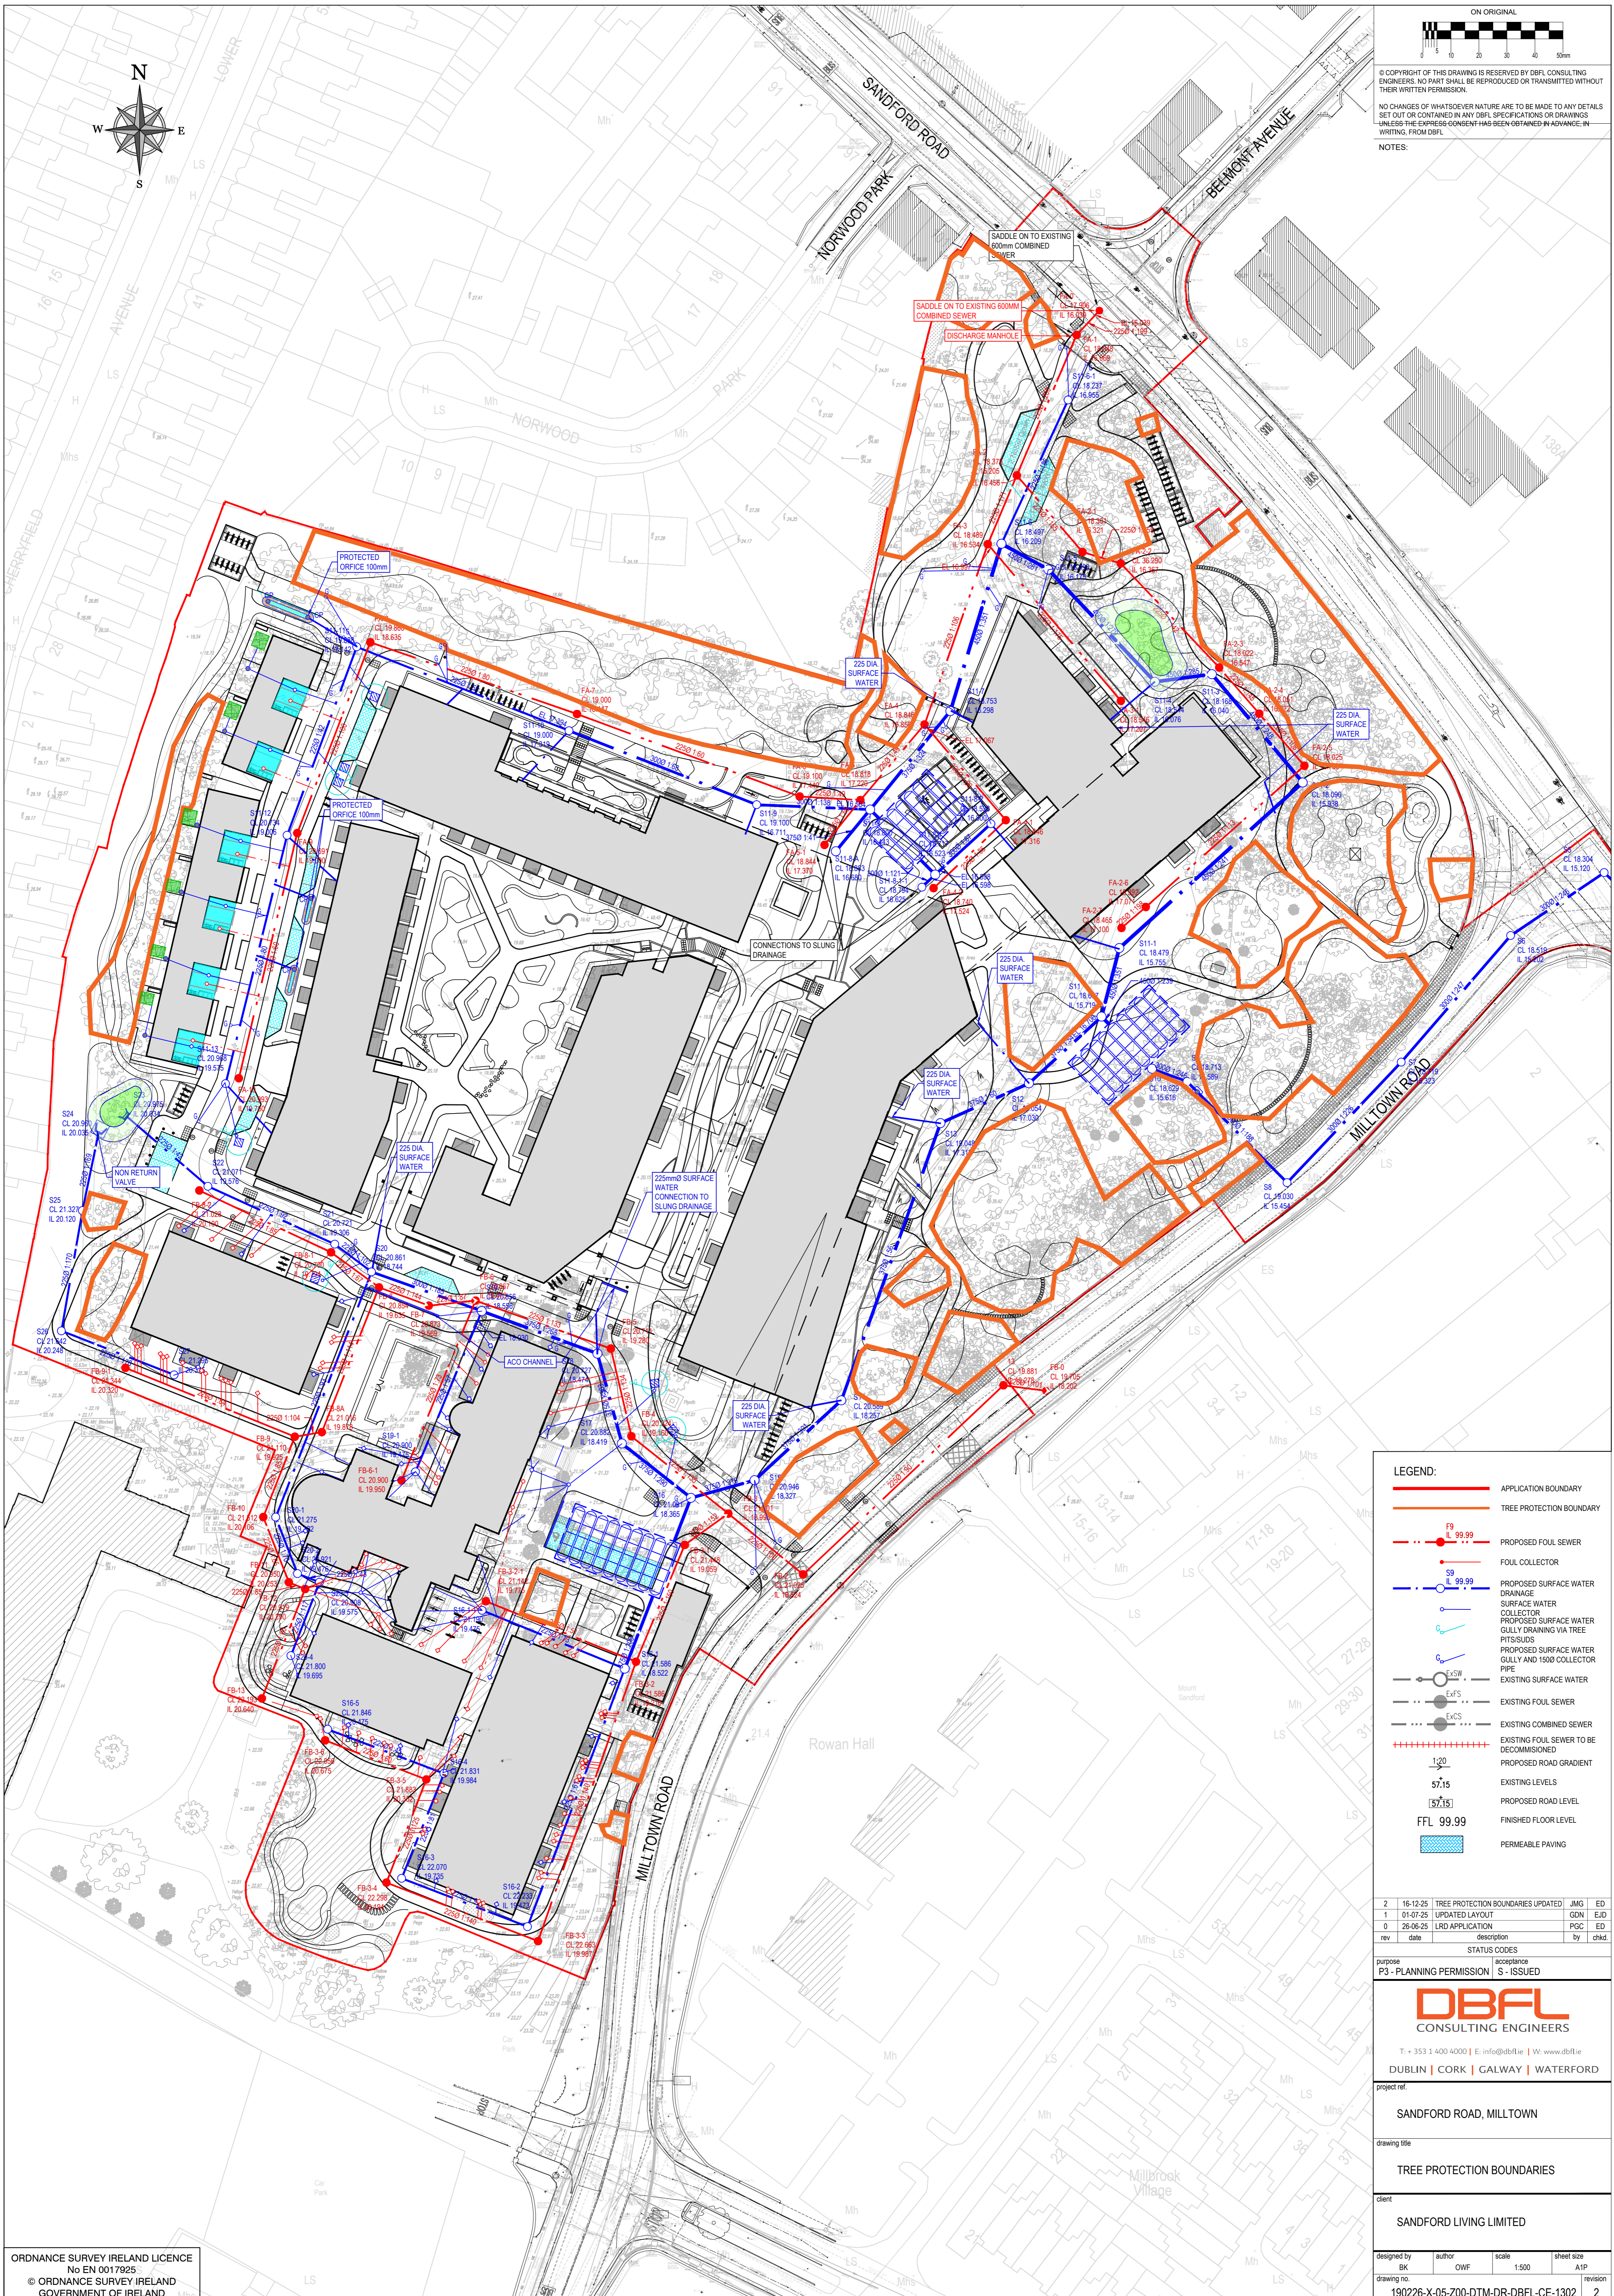


ON ORIGINAL

© COPYRIGHT OF THIS DRAWING IS RESERVED BY DBFL CONSULTING ENGINEERS. NO PART SHALL BE REPRODUCED OR TRANSMITTED WITHOUT THEIR WRITTEN PERMISSION.

NO CHANGES OF WHATSOEVER NATURE ARE TO BE MADE TO ANY DETAILS SET OUT OR CONTAINED IN ANY DBFL SPECIFICATIONS OR DRAWINGS UNLESS THE EXPRESS CONSENT HAS BEEN OBTAINED IN ADVANCE IN WRITING FROM DBFL.

NOTES:

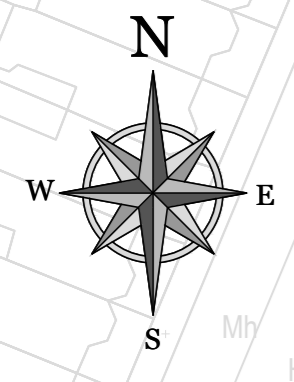

LEGEND:

- APPLICATION BOUNDARY
- TREE PROTECTION BOUNDARY
- PROPOSED FOUL SEWER
- FOUL COLLECTOR
- PROPOSED SURFACE WATER
- SURFACE WATER COLLECTOR
- PROPOSED SURFACE WATER GULLY DRAINING VIA TREE PITS/SUDS
- PROPOSED SURFACE WATER GULLY AND 1500 COLLECTOR PIPE
- EXISTING SURFACE WATER
- EXISTING FOUL SEWER
- EXISTING COMBINED SEWER
- - - EXISTING FOUL SEWER TO BE DECOMMISSIONED
- - - PROPOSED ROAD GRADIENT
- - - EXISTING LEVELS
- - - PROPOSED ROAD LEVEL
- - - FINISHED FLOOR LEVEL
- ▨ PERMEABLE PAVING

2	16-12-25	TREE PROTECTION BOUNDARIES UPDATED	JMG	ED
1	01-07-25	UPDATED LAYOUT	GM	EJD
0	26-06-25	LRD APPLICATION	PGC	ED
rev	date	description	by	chkd

purpose: P3 - PLANNING PERMISSION | acceptance: S - ISSUED

DBFL
CONSULTING ENGINEERS

T: +353 1 400 4000 | E: info@dbfl.ie | W: www.dbfl.ie

DUBLIN | CORK | GALWAY | WATERFORD

project ref:
SANDFORD ROAD, MILLTOWN

drawing title:
TREE PROTECTION BOUNDARIES

client:
SANDFORD LIVING LIMITED

designed by	BK	author	OWF	scale	1:500	sheet size	A1P
drawing no.	190226-X-05-200-DTM-DR-DBFL-CE-1302			revision	2		

ORDNANCE SURVEY IRELAND LICENCE
No EN 0017925
© ORDNANCE SURVEY IRELAND
GOVERNMENT OF IRELAND