

AREA 1

LEGEND

TREE IMPACT ASSESSMENT KEY




DRAWING TO BE INTERPRETED WITH REFERENCE TO THE ARBORICULTURAL ASSESSMENT & IMPACT REPORT




ENTIRE SITE N.T.S.

PATH AT THIS LOCATION WILL REQUIRE A NO-DIG METHOD OF INSTALLATION AND USE OF ROOT CONFINEMENT SYSTEM. CROWNS WILL ALSO REQUIRE RAISING TO 2.4M. REFER TO ARBORICULTURAL REPORT FOR FURTHER.

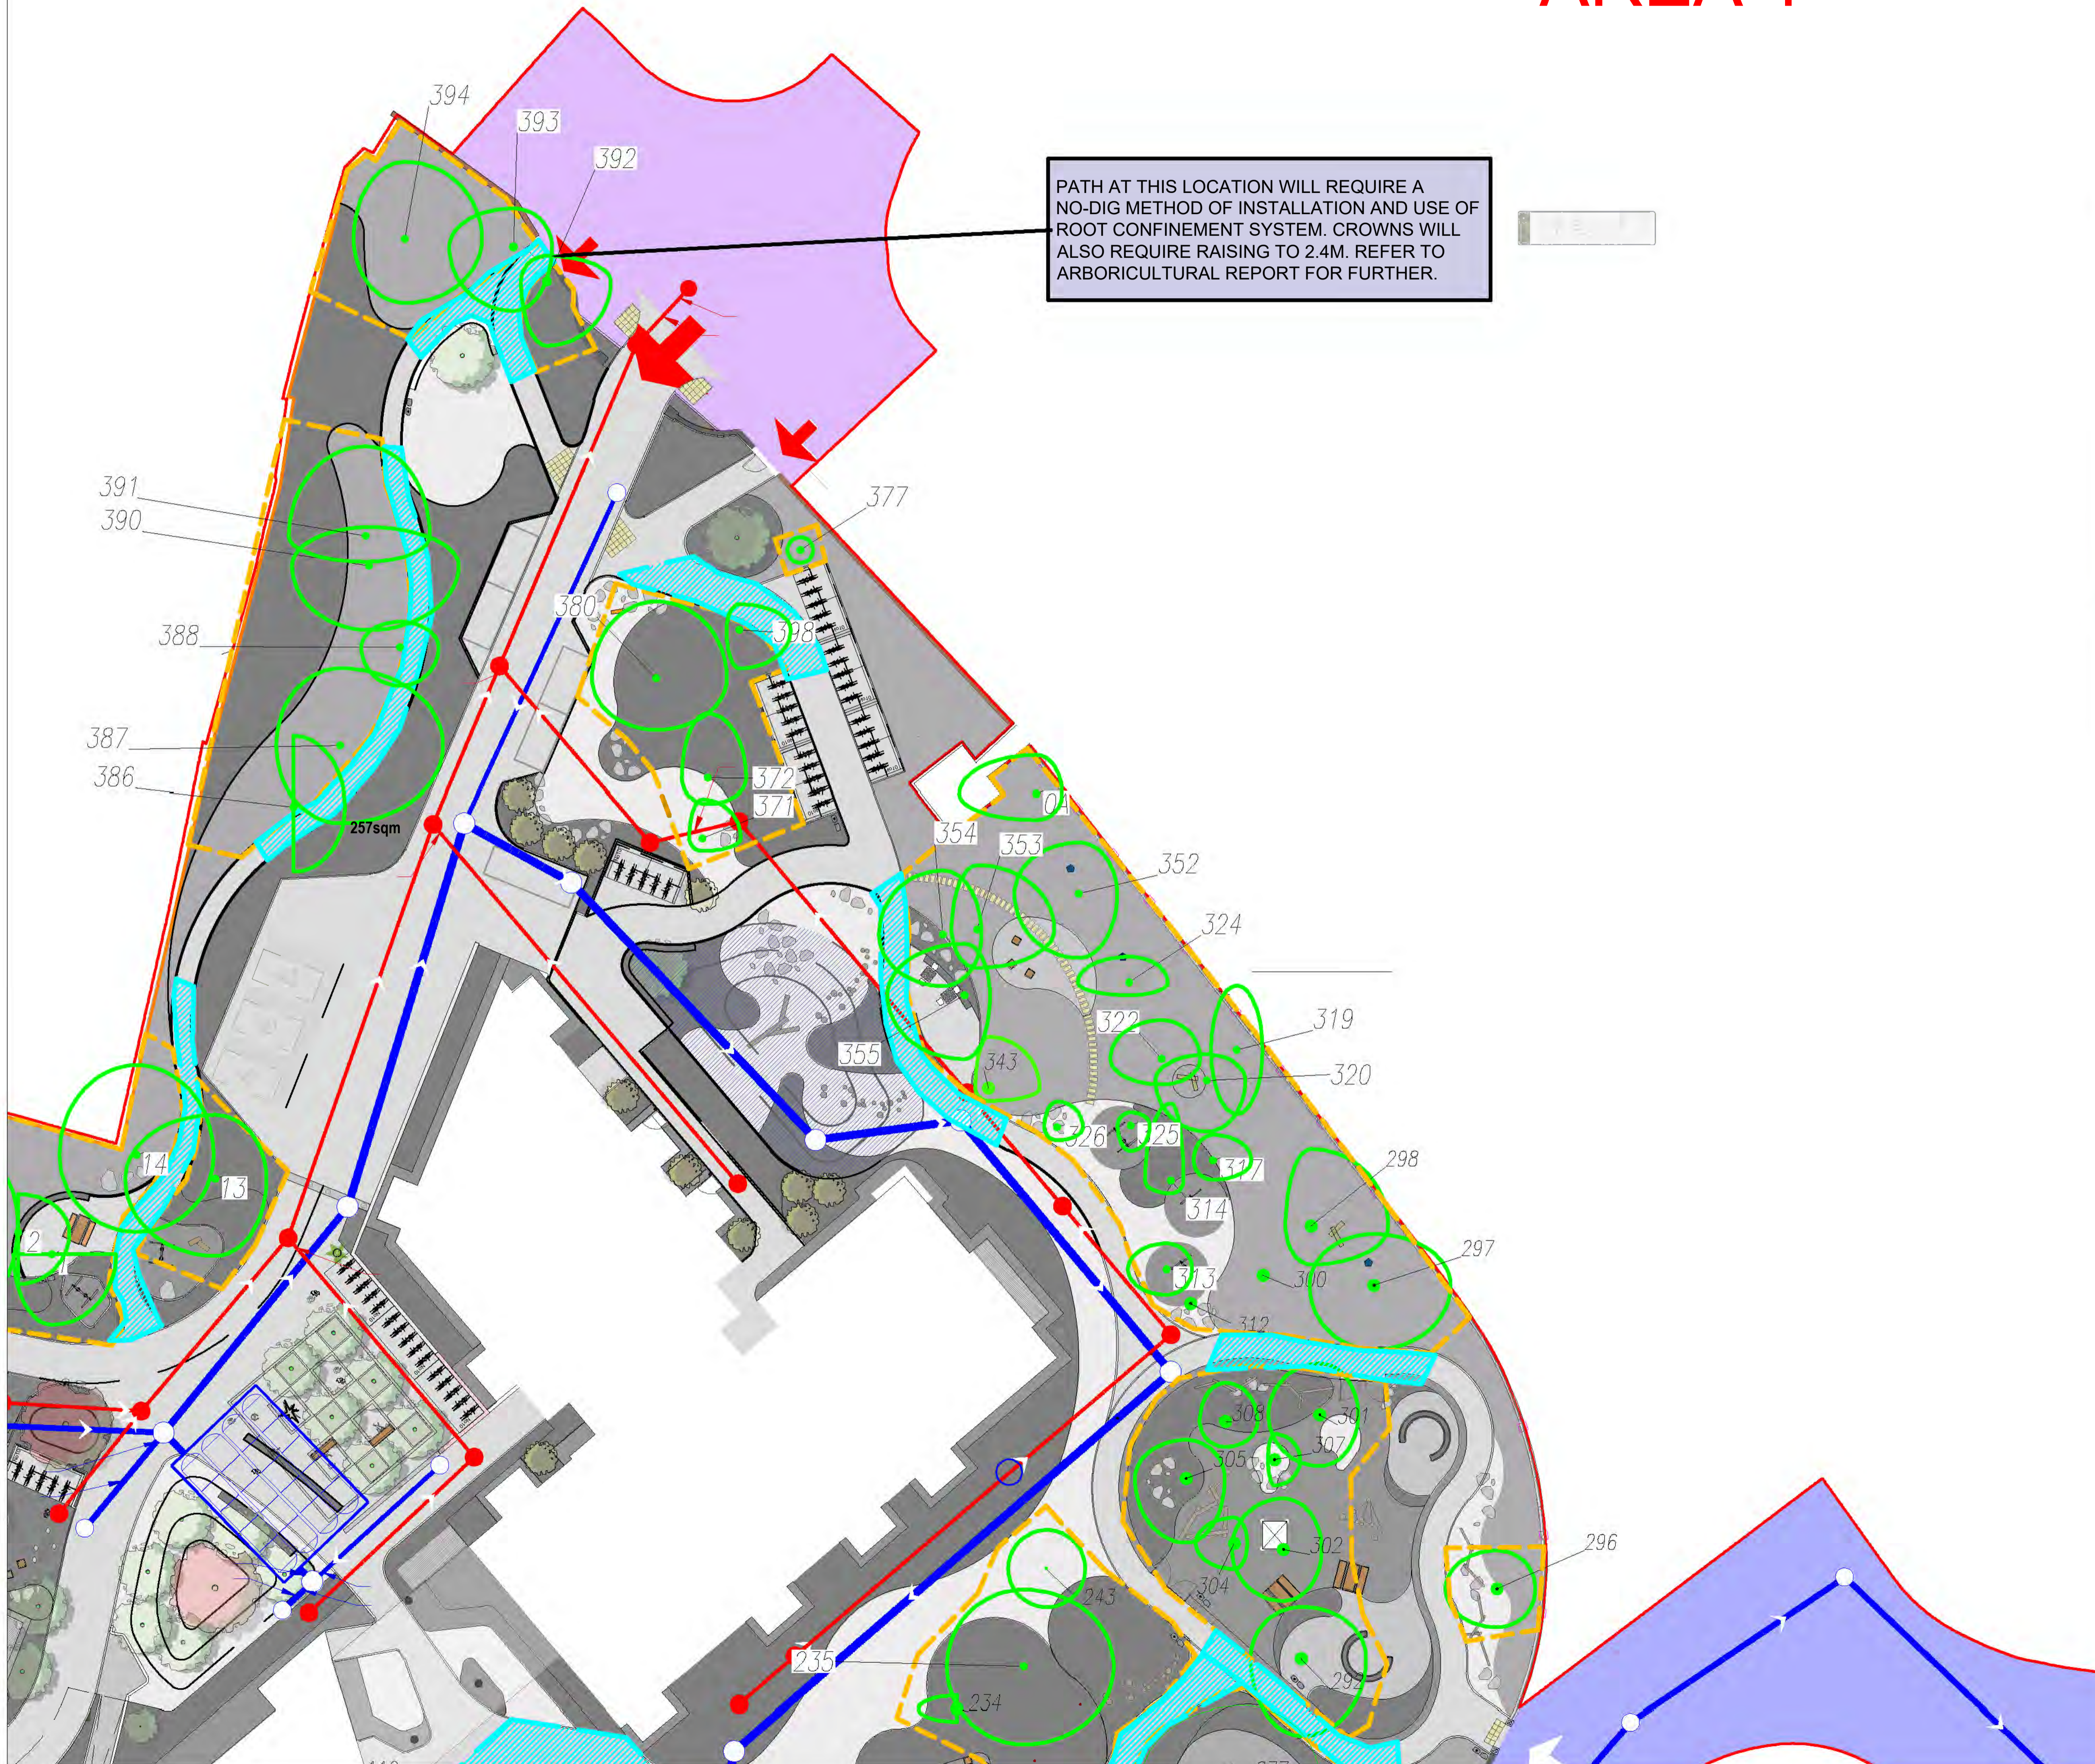

REV	DATE	COMMENT
	25/11/25	FOR REVIEW AND COMMENT
PROJECT:		JOB NO.
MILLTOWN PARK, SANDFORD, DUBLIN		TSAN001
DRAWING:		SCALE:
TREE PROTECTION DRAWING - AREA 1		1:250 @A1
DRAWN BY: LAUREN MCCOLGAN		
STATUS: PLANNING		
DRAWING No: TSAN001-DR-8-CHK-ARB-003.1		

NOTES
 1. For any trees to be retained, the contractor must ensure that the root protection system is installed in accordance with the Arboricultural Report.
 2. THE DRAWING IS COPYRIGHT OF CAK ARBORICULTURE & LANDSCAPE LTD.

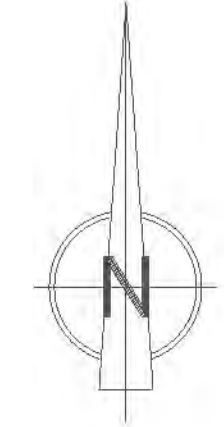

ITM SURVEY GRID



EGLINTON ROAD

LEGEND

TREE IMPACT ASSESSMENT KEY

 TREES FOR RETENTION


 TREE PROTECTION FENCING

 TREE ROOT PROTECTION BARRIER

DRAWING TO BE INTERPRETED WITH REFERENCE TO THE ARBORICULTURAL ASSESSMENT & IMPACT REPORT




ENTIRE SITE N.T.S.

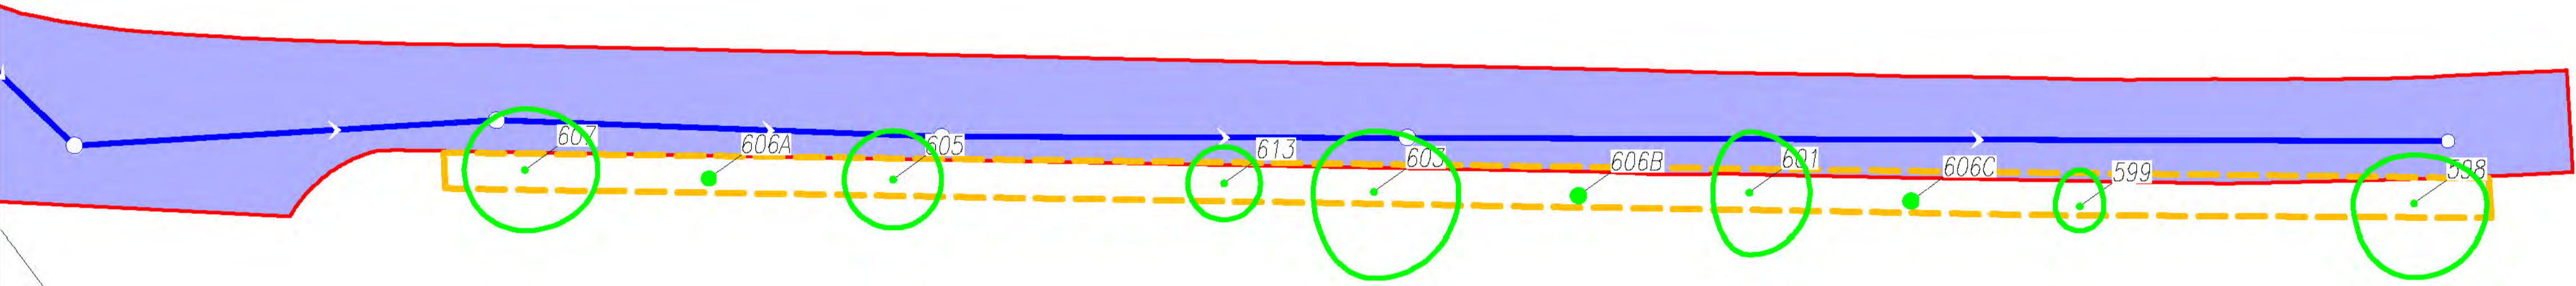

REV	DATE	COMMENT
	25/11/25	FOR REVIEW AND COMMENT

PROJECT: MILLTOWN PARK, SANDFORD, DUBLIN	JOB NO. TSAN001
DRAWING: TREE PROTECTION - EGLINTON ROAD	SCALE: 1:350 @A1
DRAWN BY: LAUREN MCCOLGAN	
STATUS: PLANNING	
DRAWING No: TSAN001-DR-8-CHK-ARB-003.5	

NOTES
Do Not Scale. Use of Spirit Levelling Only.
All in Coordinates. Footings and Foundations Shown.
© THE DRAWING IS COPYRIGHT OF CAK ARBORICULTURE & LANDSCAPE LTD.

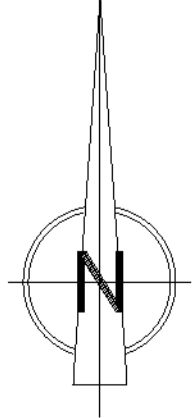

ITM SURVEY GRID

