




1 Site Elevation - Milltown Rd
1:500



2 Site Elevation - Sandford Rd
1:500

Please note: Refer to Drawing 19037C-OMP-ZZ-DR-A-2002 Proposed Site Contiguous Elevation 3, 19037C-OMP-ZZ-DR-A-2003 Proposed Site Contiguous Elevation 4, 1:200 Drawings are also provided.

Proposed Site Contiguous Elevations 1

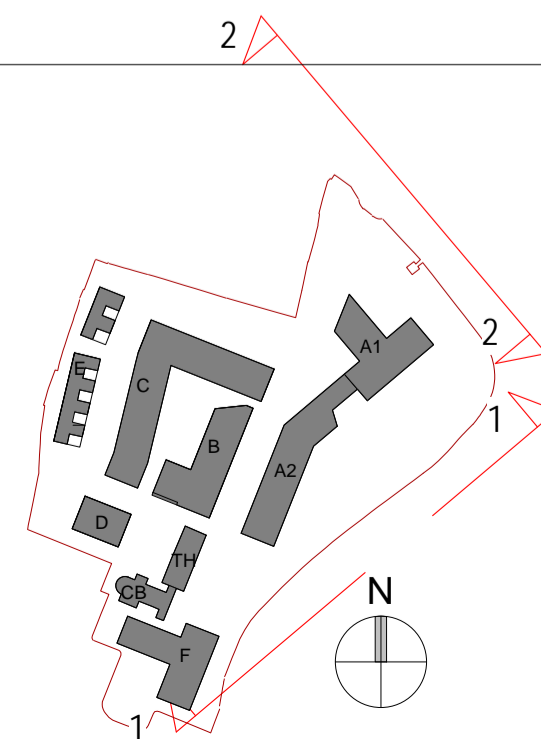

Revision Description	Date	Rev. No.	Issued by
Planning Application Submission	05.12.2025	A3-C01	RA

omahony pike

architecture | urban design
email: info@omahonypike.com
tel: +353 1 202 7400
fax: +353 1 283 0822
www.omahonypike.com

Dublin
The Chapel
Mount St. Anne's
Milltown, Dublin 6
D06 XN52 Ireland

Cork
One South Mall
Cork City
Co. Cork
T12 CCN3 Ireland

Project Code: 19037C
Project Lead: DM
Drawn By: SR
Job No.: 19037C
Purpose: Planning

Scale @ A1: 1:500
Date: 05.12.2025
Revision: A3-C01
Status: A3


Project: Sandford Road
Location: Milltown Park, Sandford Road, Dublin 6
Client: Sandford Living Ltd.

Drawing Title: Proposed Site Contiguous Elevations 1
Drawing No.: 19037C-OMP-01-ZZ-DR-A-2000

Source File: 19037C-OMP-ZZ-DR-A-0002.rvt

Any reference to fire safety design or performance is presented for coordination purposes only. Refer only to the granted Fire Safety Certificate, and fire consultant's information for fire safety design, specification and performance.
Figured dimensions only to be used. This drawing is copyright of O'Mahony Pike Architects Ltd. All information is shared as per approved use in accordance with ISO19650-2:2018, Table 5; Standard Codes for Suitability of Models and Documents and the BEP. If the 'Status' field is empty, this information has been shared at 50 - WIP.



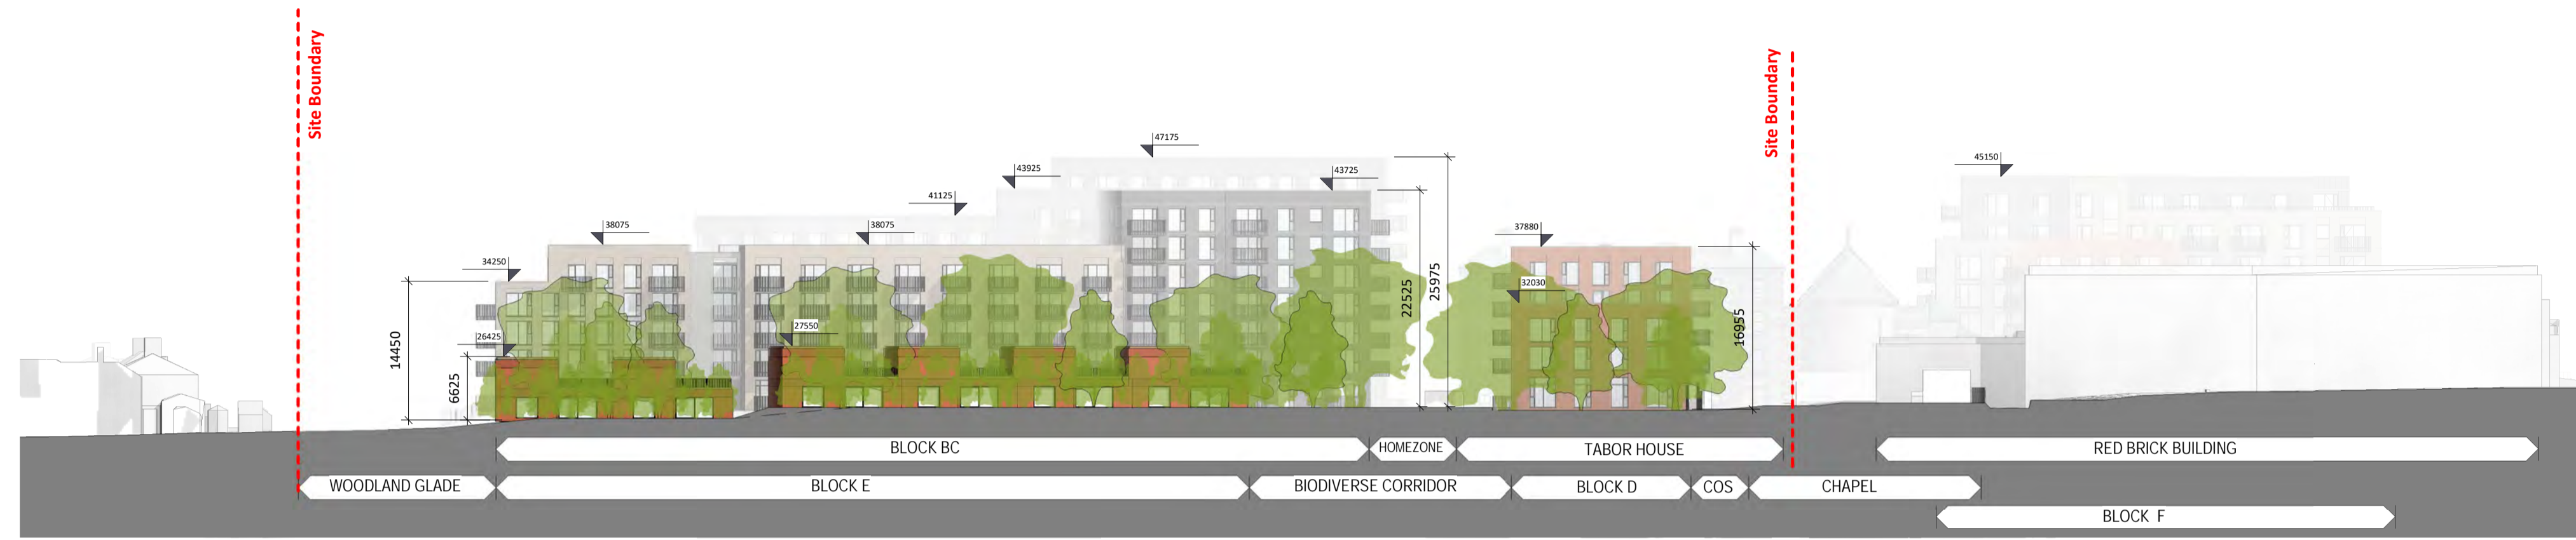


1 Proposed Site Contiguous Elevation 3
1:500



2 Proposed Site Contiguous Elevation 4
1:500

Please note: Refer to Drawing 19037C-OMP-ZZ-ZZ-DR-A-2004 Proposed Site Contiguous Elevation 5, 1:200 Drawings are also provided.

Proposed Site Contiguous Elevations 2

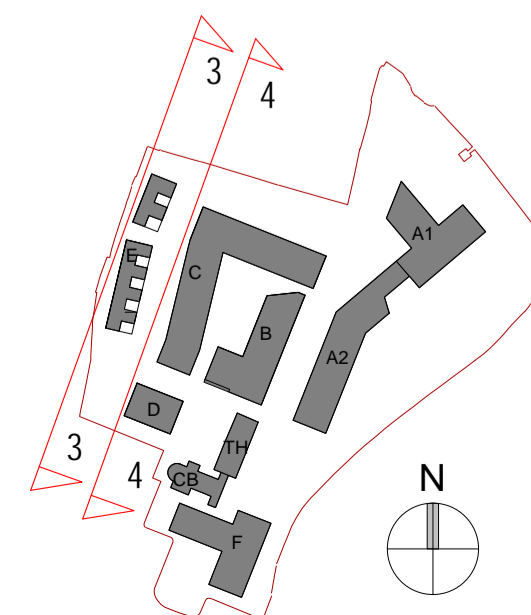

Revision Description	Date	Rev. No.	Issued by
Planning Application Submission	05.12.2025	A3-C01	RA

Any reference to fire safety design or performance is presented for coordination purposes only. Refer only to the granted Fire Safety Certificate, and fire consultant's information for fire safety design, specification and performance.
 Figured dimensions only to be used. This drawing is copyright of O'Mahony Pike Architects Ltd. All information is shared as per approved use in accordance with ISO19650-2:2018, Table 5; Standard Codes for Suitability of Models and Documents and the BEP. If the 'Status' field is empty, this information has been shared at 50 - WIP.

omahony pike

architecture | urban design | Dublin | Cork
 email: info@omahonypike.com | The Chapel | One South Mall
 tel: +353 1 202 7400 | Mount St. Anne's | Cork City
 fax: +353 1 283 0822 | Milltown, Dublin 6 | Co. Cork
 www.omahonypike.com | D06 XN52 Ireland | T12 CCN3 Ireland


Project Code: 19037C
 Project Lead: DM
 Drawn By: SR
 Job No.: 19037C
 Purpose: Planning

Scale @ A1: 1:500
 Date: 05.12.2025
 Revision: A3-C01
 Status: A3

Project: Sandford Road
 Location: Milltown Park, Sandford Road, Dublin 6
 Client: Sandford Living Ltd.

Drawing Title: Proposed Site Contiguous Elevations 2
 Drawing No.: 19037C-OMP-01-ZZ-DR-A-2001

Source File: 19037C-OMP-ZZ-ZZ-M3-A-0002.rvt

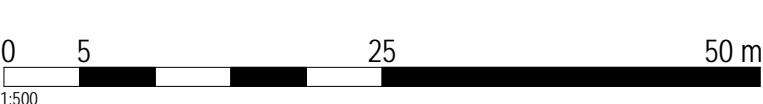





1 Site Elevation - Milltown Rd @ 200A
1:200



2 Site Elevation - Milltown Rd @ 200B
1:200

Proposed Site Contiguous Elevations 3

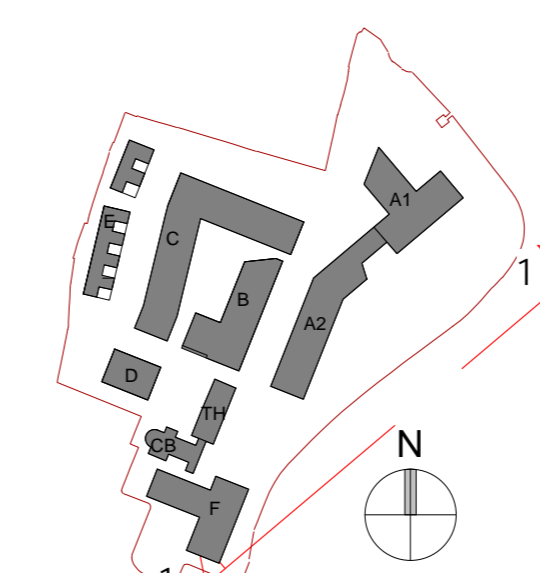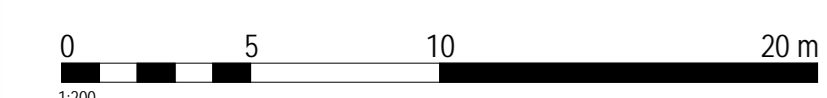

Revision Description	Date	Rev. No.	Issued by
Planning Application Submission	05.12.2025	A3-C01	RA

<p>architecture urban design Dublin email: info@mahonypike.com tel: +353 1 202 7400 fax: +353 1 283 0822 www.mahonypike.com</p>	<p>The Chapel Mount St. Anne's Milltown, Dublin 6 D06 XN22 Ireland</p>	<p>Cork One South Mall Cork City Co. Cork T12 CCN2 Ireland</p>
--	---	--

<p>Project: Sandford Road Location: Milltown Park, Sandford Road, Dublin 6 Client: Sandford Living Ltd.</p>	<p>Project Code: 19037C Project Lead: DM Drawn By: SR Job No.: 19037C Purpose: Planning</p>	<p>Scale @ A1: 1:200 Date: 05.12.2025 Revision: A3-C01 Status: A3</p>
--	--	--

Drawing Title: Proposed Site Contiguous Elevations 3
Drawing No.: 19037C-OMP-01-ZZ-DR-A-2002




1 Site Elevation - Sandford road @200A
1:200



2 Site Elevation - Sandford road @200B
1:200

Proposed Site Contiguous Elevations 4

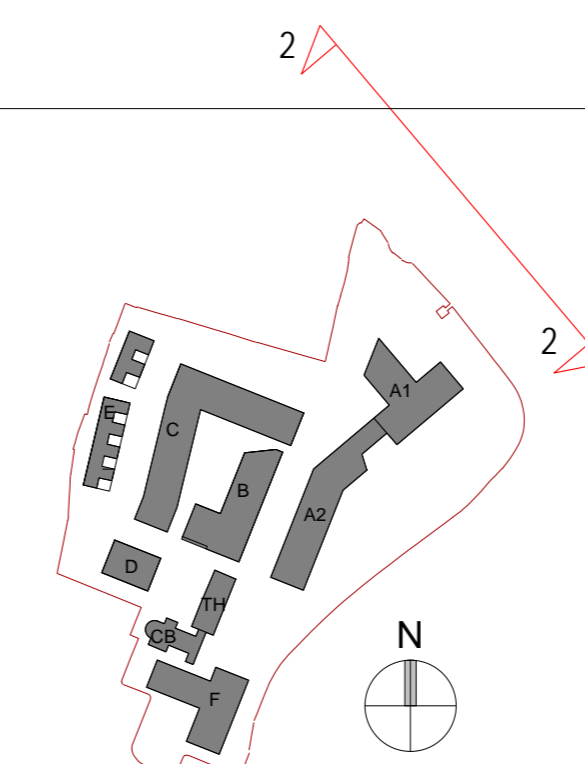

Revision Description	Date	Rev. No.	Issued by
Planning Application Submission	05.12.2025	A3-C01	RA

architecture urban design email: info@mahonypike.com tel: +353 1 202 7400 fax: +353 1 283 0822 www.mahonypike.com	Dublin The Chapel Mount St. Anne's Milltown, Dublin 6 D06 XN22 Ireland	Cork One South Mall Cork City Co. Cork T12 CCN2 Ireland
--	--	---

Project:	Sandford Road	Project Code:	19037C	Scale @ A1:	1:200
Location:	Milltown Park, Sandford Road, Dublin 6	Project Lead:	DM	Date:	05.12.2025
Client:	Sandford Living Ltd.	Drawn By:	SR	Revision:	A3-C01
		Job No.:	19037C	Status:	A3
		Purpose:	Planning		

Any reference to fire safety design or performance is presented for coordination purposes only. Refer only to the granted Fire Safety Certificate, and fire consultant's information for fire safety design, specification and performance.

Figured dimensions only to be used. This drawing is copyright of O'Mahony Pike Architects Ltd. All information is shared as per approved use in accordance with ISO19650-2:2018, Table 5; Standard Codes for Suitability of Models and Documents and the BEP. If the 'Status' field is empty, this information has been shared at 50 - WIP.

Drawing Title: Proposed Site Contiguous Elevations 4
Drawing No.: 19037C-OMP-01-ZZ-DR-A-2003




1 Proposed Site Contiguous Elevation 3 @ 1/200
1 : 200



2 Proposed Site Contiguous Elevation 4 @ 1/200
1 : 200

Proposed Site Contiguous Elevations 5

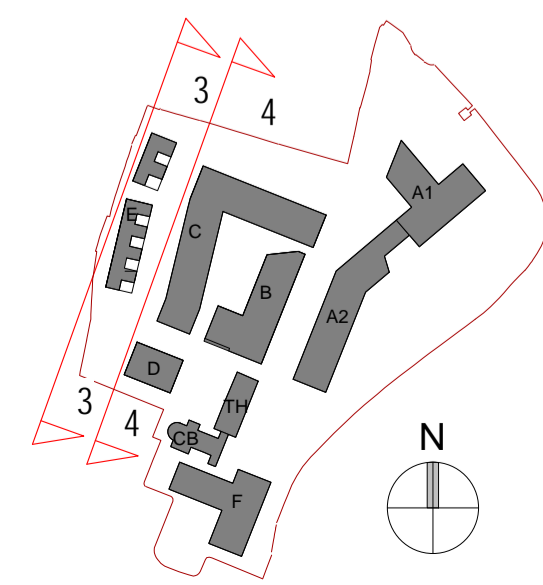

Revision Description	Date	Rev. No.	Issued by
Planning Application Submission	05.12.2025	A3-C01	RA

omahony pike

architecture | urban design
 email: info@omahonypike.com
 tel: +353 1 202 7400
 fax: +353 1 283 0822
 www.omahonypike.com

Dublin
 The Chapel
 Mount St. Anne's
 Milltown, Dublin 6
 D06 XN52 Ireland

Cork
 One South Mall
 Cork City
 Co. Cork
 T12 CCN3 Ireland

Project Code: 19037C
 Project Lead: DM
 Drawn By: SR
 Job No.: 19037C
 Purpose: Planning

Scale @ A1: 1:200
 Date: 05.12.2025
 Revision: A3-C01
 Status: A3


Project: Sandford Road
 Location: Milltown Park, Sandford Road, Dublin 6
 Client: Sandford Living Ltd.

Drawing Title: Proposed Site Contiguous Elevations 5
 Drawing No.: 19037C-OMP-01-ZZ-DR-A-2004
 Source File: 19037C-OMP-22-ZZ-M3-A-0002.rvt

Any reference to fire safety design or performance is presented for coordination purposes only. Refer only to the granted Fire Safety Certificate, and fire consultant's information for fire safety design, specification and performance.
 Figured dimensions only to be used. This drawing is copyright of O'Mahony Pike Architects Ltd. All information is shared as per approved use in accordance with ISO 19650-2:2018, Table 5; Standard Codes for Suitability of Models and Documents and the BEP. If the 'Status' field is empty, this information has been shared at 50 - WIP.




1 Site Section 1-1
1:500

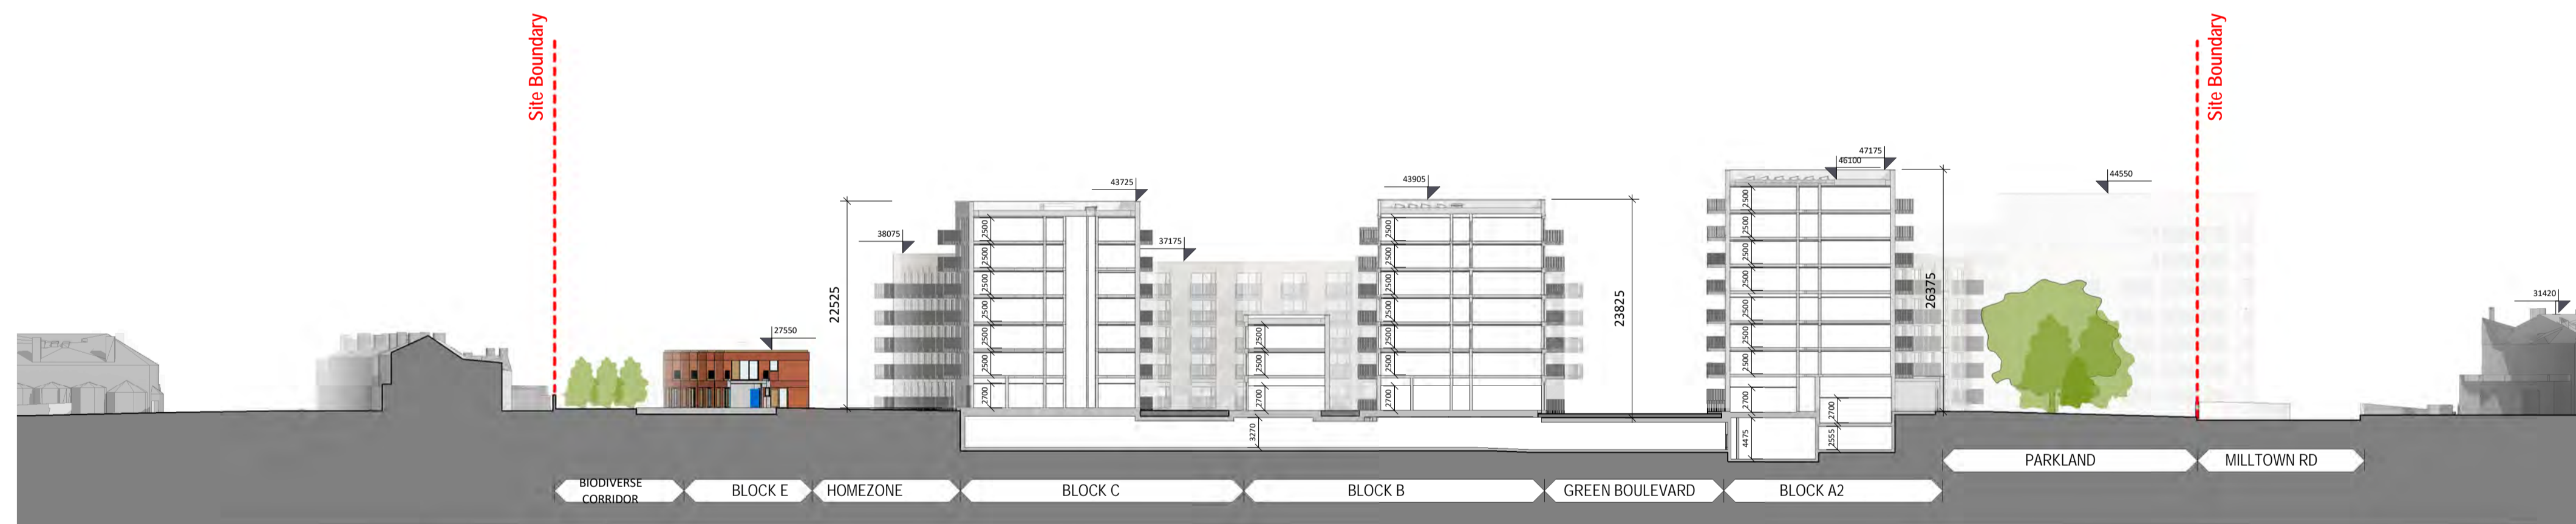

2 Site Section 2-2
1:500

Please note: Refer to Drawing 19037C-OMP-ZZ-ZZ-DR-A-3003 Proposed Site Contiguous Section 4, 1:200 Drawings are also provided.

Proposed Site Contiguous Sections 1

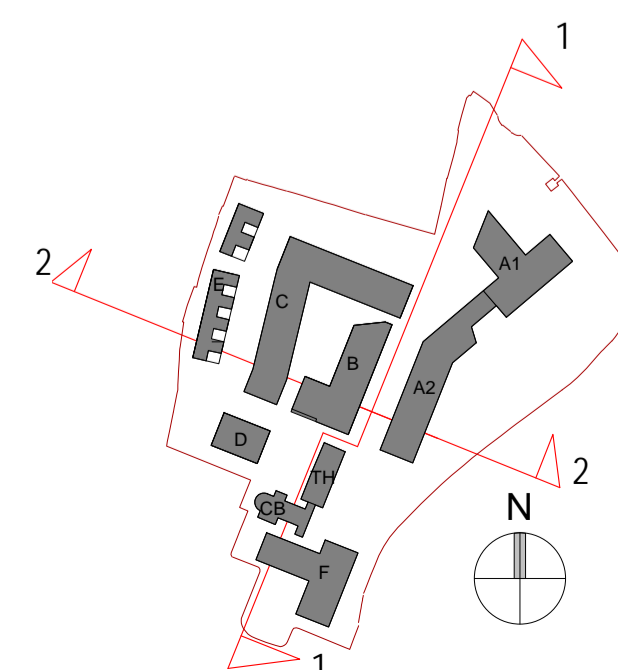

Revision Description	Date	Rev. No.	Issued by
Planning Application Submission	05.12.2025	A3-C01	RA

Any reference to fire safety design or performance is presented for coordination purposes only. Refer only to the granted Fire Safety Certificate, and fire consultant's information for fire safety design, specification and performance.
 Figured dimensions only to be used. This drawing is copyright of O'Mahony Pike Architects Ltd. All information is shared as per approved use in accordance with ISO19650-2:2018, Table 5; Standard Codes for Suitability of Models and Documents and the BEP. If the 'Status' field is empty, this information has been shared at 50 - WIP.

omahony pike

architecture | urban design
 email: info@omahonypike.com
 tel: +353 1 202 7400
 fax: +353 1 283 0822
 www.omahonypike.com

Dublin
 The Chapel
 Mount St. Anne's
 Milltown, Dublin 6
 D06 XNS2 Ireland


Cork
 One South Mall
 Cork City
 Co. Cork
 T12 CCN3 Ireland

Project Code: 19037C
 Project Lead: DM
 Drawn By: SR
 Job No.: 19037C
 Purpose: Planning

Scale @ A1: 1:500
 Date: 05.12.2025
 Revision: A3-C01
 Status: A3


Project: Sandford Road
 Location: Milltown Park, Sandford Road, Dublin 6
 Client: Sandford Living Ltd.

Drawing Title: Proposed Site Contiguous Sections 1
 Drawing No.: 19037C-OMP-01-ZZ-DR-A-3000

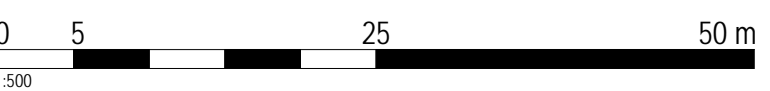



1 Site Section 3
1:500

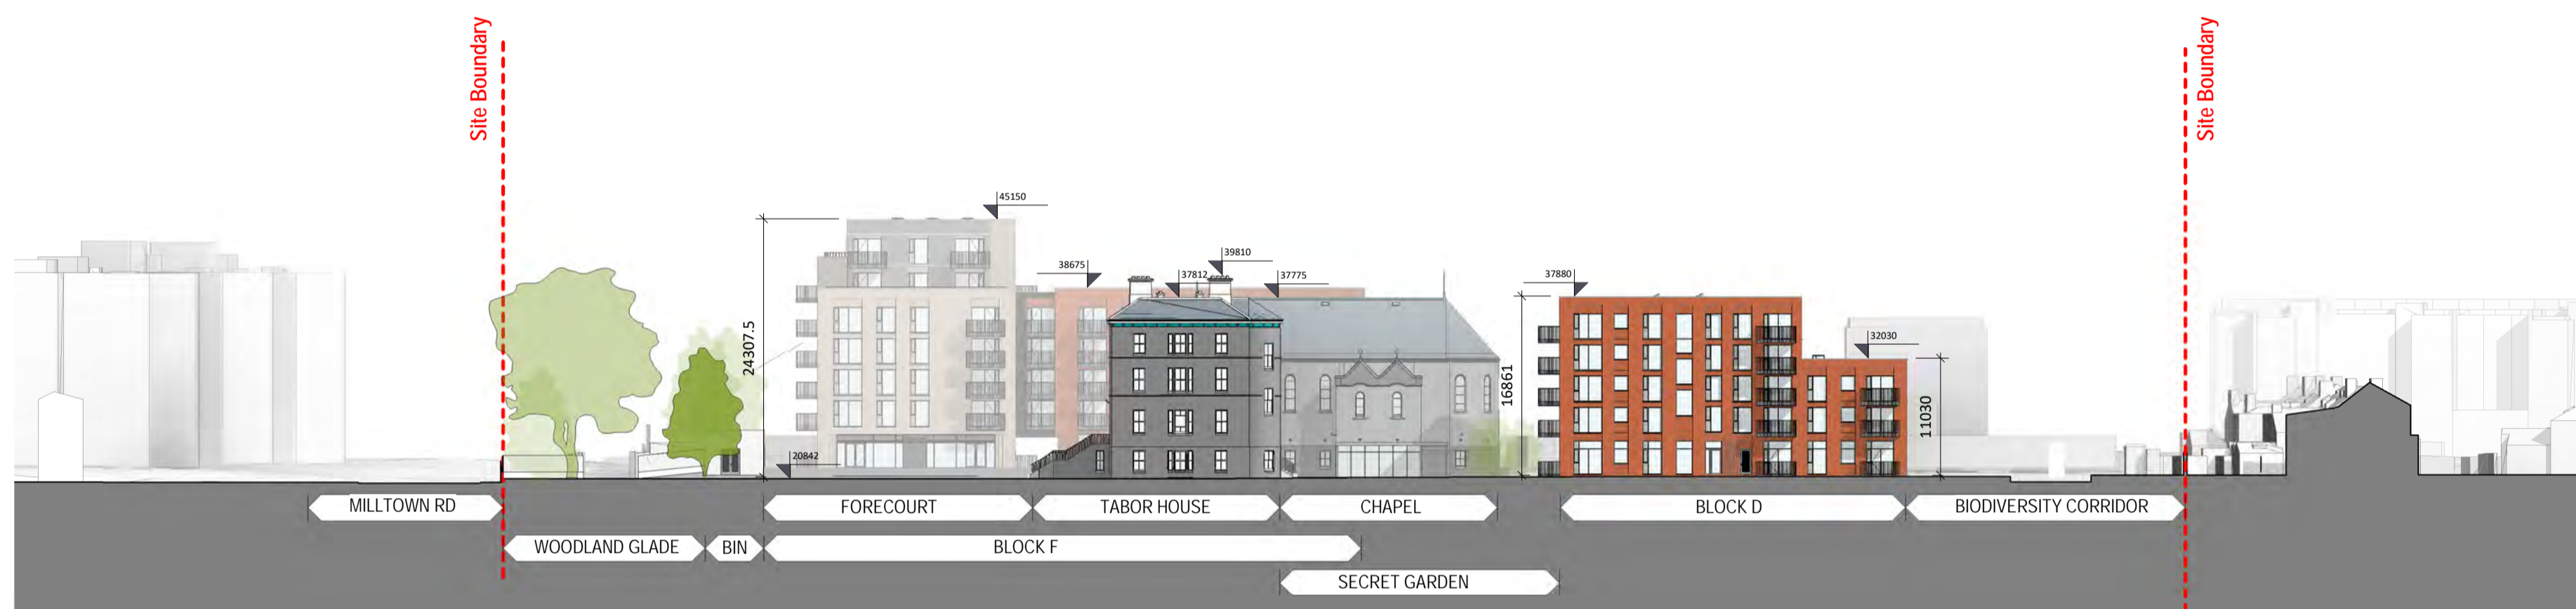


2 Site Section 4
1:500



3 Site Section 5
1:500

Please note: Refer to Drawing 19037C-OMP-ZZ-DR-A-3002 Proposed Site Contiguous Section 3, 1:200 Drawings are also provided.

Proposed Site Contiguous Sections 2

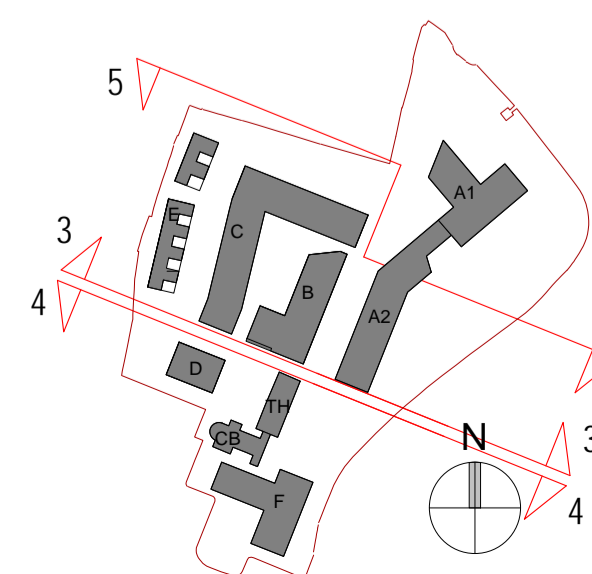

Revision Description	Date	Rev. No.	Issued by
Planning Application Submission	05.12.2025	A3-C01	RA

omahony pike

architecture | urban design
 email: info@omahonypike.com
 tel: +353 1 202 7400
 fax: +353 1 283 0822
 www.omahonypike.com

Dublin
 The Chapel
 Mount St. Anne's
 Milltown, Dublin 6
 D06 XN52 Ireland


Cork
 One South Mall
 Cork City
 Co. Cork
 T12 CCN3 Ireland

Project Code: 19037C
 Project Lead: DM
 Drawn By: SR
 Job No.: 19037C
 Purpose: Planning

Scale @ A1: 1:500
 Date: 05.12.2025
 Revision: A3-C01
 Status: A3

Project: Sandford Road
 Location: Milltown Park, Sandford Road, Dublin 6
 Client: Sandford Living Ltd.

Drawing Title: Proposed Site Contiguous Sections 2
 Drawing No.: 19037C-OMP-01-ZZ-DR-A-3001
 Source File: 19037C-OMP-ZZ-DR-A-3001.rvt

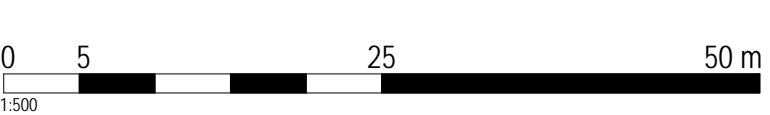




1 Site Section 1-1 @ 200A
1:200



2 Site Section 1-1 @ 200B
1:200

Proposed Site Contiguous Sections 3

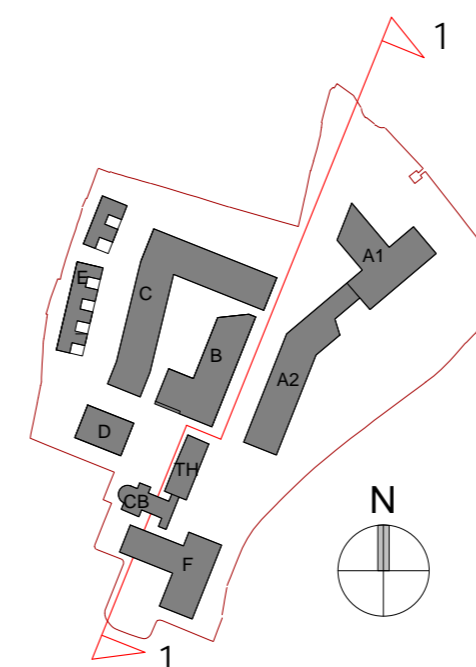

Revision Description	Date	Rev. No.	Issued by
Planning Application Submission	05.12.2025	A3-C01	RA


architecture urban design Dublin email: info@mahonypike.com tel: +353 1 202 7400 fax: +353 1 283 0822 www.mahonypike.com		The Chapel Mount St. Anne's Milltown, Dublin 6 D06 W922 Ireland		Cork One South Mall Cork City Co. Cork T12 CCN3 Ireland	
---	--	--	--	---	--

Project:	Sandford Road	Project Code:	19037C	Scale @ A0:	1:200
Location:	Milltown Park, Sandford Road, Dublin 6	Project Lead:	DM	Date:	05.12.2025
Client:	Sandford Living Ltd.	Drawn By:	SR	Revision:	A3-C01
		Job No.:	19037C	Status:	A3
		Purpose:	Planning		

Any reference to fire safety design or performance is presented for coordination purposes only. Refer only to the granted Fire Safety Certificate, and fire consultant's information for fire safety design, specification and performance.



Figured dimensions only to be used. This drawing is copyright of O'Mahony Pike Architects Ltd. All information is shared as per approved use in accordance with ISO19650-2:2018, Table 5; Standard Codes for Suitability of Models and Documents and the BEP. If the 'Status' field is empty, this information has been shared at 50 - WIP.

Drawing Title: Proposed Site Contiguous Sections 3
 Drawing No.: 19037C-OMP-01-ZZ-DR-A-3002

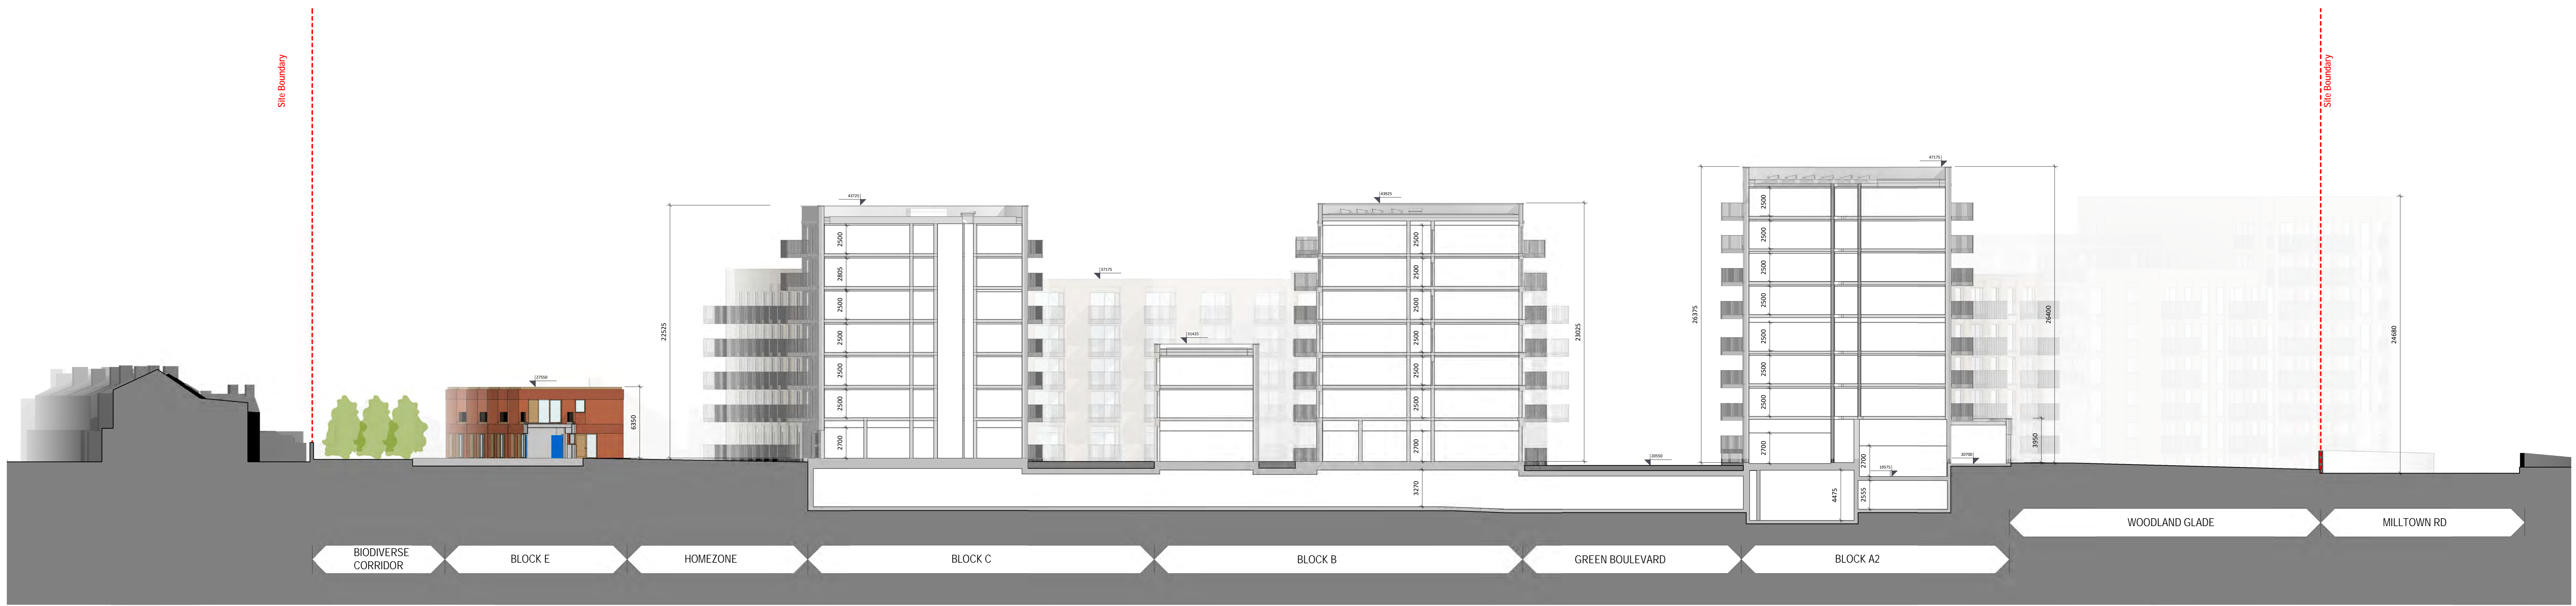

1 Site Section 2-2 @200
1:200

Proposed Site Contiguous Sections 4

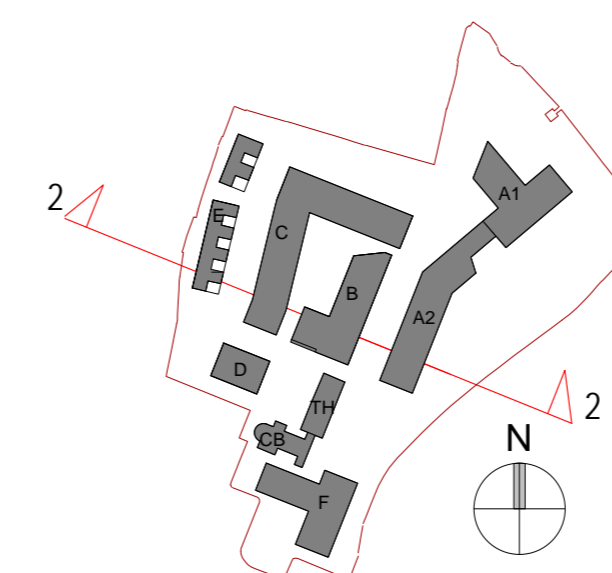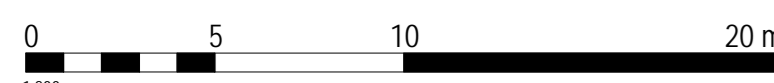

Revision Description	Date	Rev. No.	Issued by
Planning Application Submission	05.12.2025	A3-C01	RA

Project: Sandford Road
Location: Milltown Park, Sandford Road, Dublin 6
Client: Sandford Living Ltd.

Project Code: 19037C
Project Lead: DM
Drawn By: SR
Job No.: 19037C
Purpose: Planning

Scale @ A0: 1:200
Date: 05.12.2025
Revision: A3-C01
Status: A3

Drawing Title: Proposed Site Contiguous Sections 4
Drawing No.: 19037C-OMP-01-ZZ-DR-A-3003

Any reference to fire safety design or performance is presented for coordination purposes only. Refer only to the granted Fire Safety Certificate, and fire consultant's information for fire safety design, specification and performance.
 Figured dimensions only to be used. This drawing is copyright of O'Mahony Pike Architects Ltd. All information is shared as per approved use in accordance with ISO19650-2:2018, Table 5; Standard Codes for Suitability of Models and Documents and the BEP. If the 'Status' field is empty, this information has been shared at 50 - WIP.




1 Site Section 3 @200
1:200



2 Site Section 4 @200
1:200

Proposed Site Contiguous Sections 5

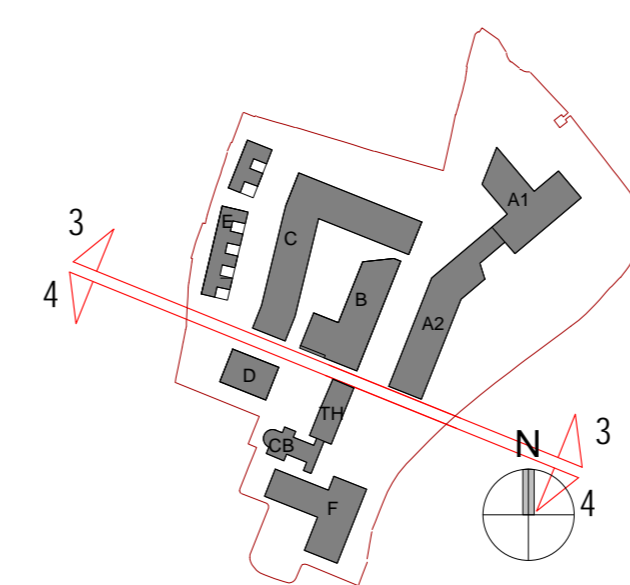

Revision Description	Date	Rev. No.	Issued by
Planning Application Submission	05.12.2025	A3-C01	RA

Any reference to fire safety design or performance is presented for coordination purposes only. Refer only to the granted Fire Safety Certificate, and fire consultant's information for fire safety design, specification and performance.
 Figured dimensions only to be used. This drawing is copyright of O'Mahony Pike Architects Ltd. All information is shared as per approved use in accordance with ISO19650-2:2018, Table 5; Standard Codes for Suitability of Models and Documents and the BEP. If the 'Status' field is empty, this information has been shared at 50 - WIP.

Project: Sandford Road
Location: Milltown Park, Sandford Road, Dublin 6
Client: Sandford Living Ltd.

Project Code: 19037C
Project Lead: DM
Drawn By: SR
Job No.: 19037C
Purpose: Planning

Scale @ A0: 1:200
Date: 05.12.2025
Revision: A3-C01
Status: A3



Drawing Title: Proposed Site Contiguous Sections 5
Drawing No.: 19037C-OMP-01-ZZ-DR-A-3004

o'mahony pike
 architecture | urban design | Dublin | Cork
 email: info@mahonypike.com | The Chapel | One South Mall
 tel: +353 1 202 7400 | Mount St. Anne's | Cork City
 fax: +353 1 283 0822 | Milltown, Dublin 6 | Co. Cork
 www.mahonypike.com | 500 NWS Ireland | T12 CCK3 Ireland



1 Site Section 5 @ 200
1:200

Proposed Site Contiguous Sections 6

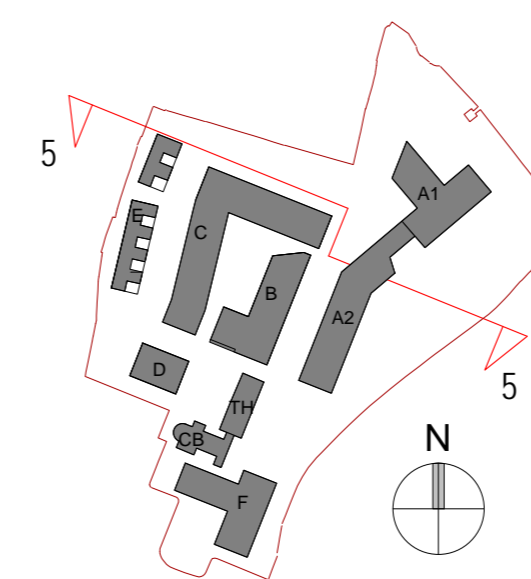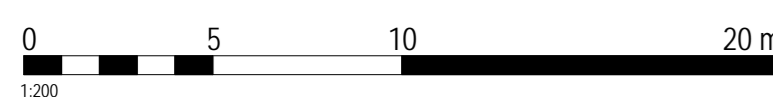

Revision Description	Date	Rev. No.	Issued by
Planning Application Submission	05.12.2025	A3-C01	RA

Project: Sandford Road
Location: Milltown Park, Sandford Road, Dublin 6
Client: Sandford Living Ltd.

Project Code: 19037C
Project Lead: DM
Drawn By: SR
Job No.: 19037C
Purpose: Planning

Scale @ A0: 1:200
Date: 05.12.2025
Revision: A3-C01
Status: A3

Drawing Title: Proposed Site Contiguous Sections 6
Drawing No.: 19037C-OMP-01-ZZ-DR-A-3005

Any reference to fire safety design or performance is presented for coordination purposes only. Refer only to the granted Fire Safety Certificate, and fire consultant's information for fire safety design, specification and performance.
 Figured dimensions only to be used. This drawing is copyright of O'Mahony Pike Architects Ltd. All information is shared as per approved use in accordance with ISO19650-2:2018, Table 5; Standard Codes for Suitability of Models and Documents and the BEP. If the 'Status' field is empty, this information has been shared at 50 - WIP.

o'mahony pike
 architecture | urban design | Dublin | Cork
 email: info@mahonypike.com | The Chapel | One South Mall
 tel: +353 1 202 7400 | Mount St, Anne's | Cork City
 fax: +353 1 283 0822 | Milltown, Dublin 6 | Co. Cork
 www.mahonypike.com | 200, NWS2 Ireland | T12 CCK2 Ireland